



Burger King #7038
Cincinnati, OH
March 13, 2023




YOUR BRAND AT ITS BEST™

1-800-967-2553
www.allenindustries.com


Customer Approval / Signature

Signature: _____ Date: _____

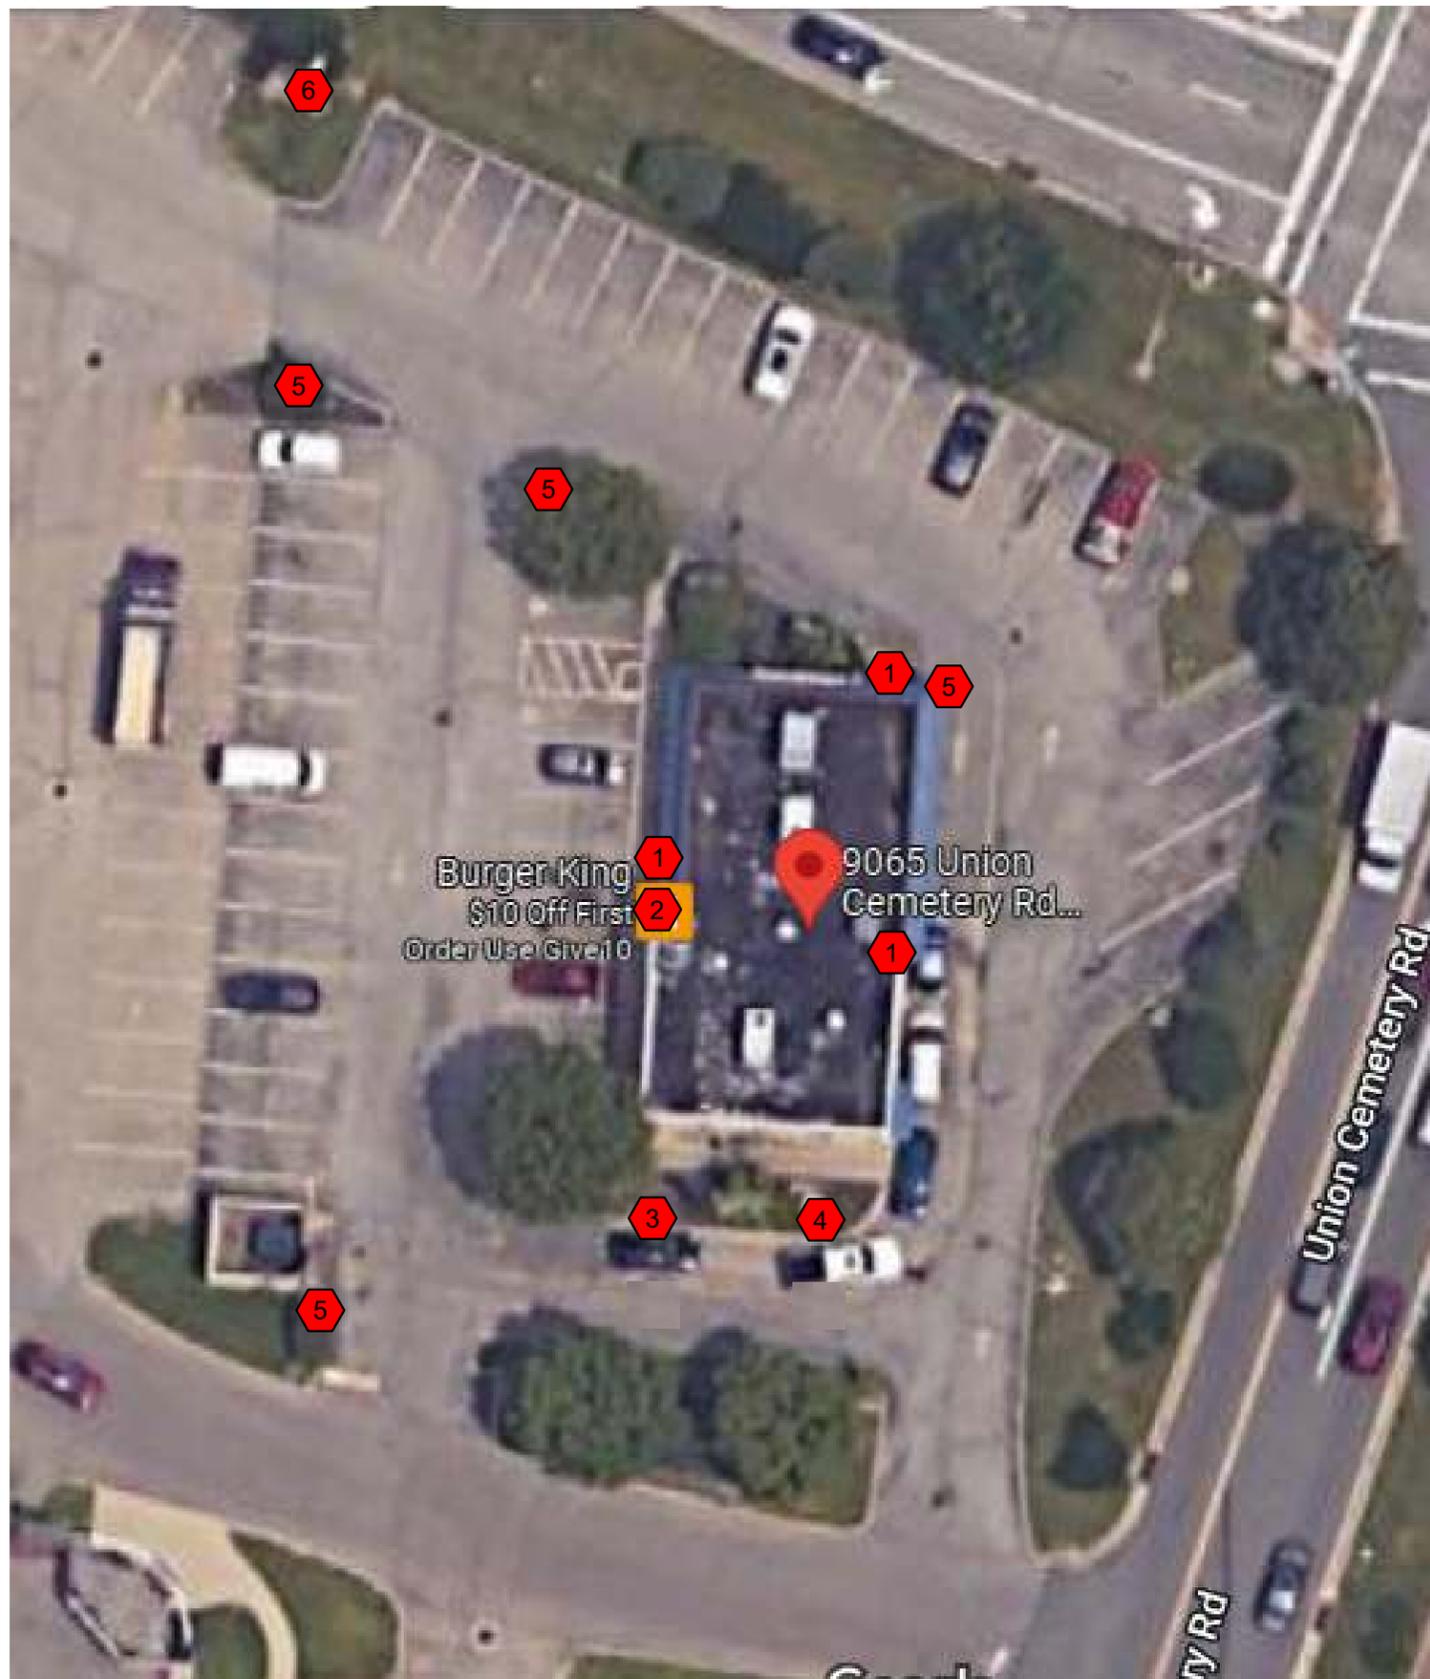


SITE PLAN LEGEND


- 1 WALL SIGN
- 2 FGS1954 CHANNEL LETTERS
- 3 CLEARANCE BAR
- 4 DRIVE THRU CANOPY w/ OCU
- 5 DIRECTIONAL SIGN
- 6 PYLON SIGN

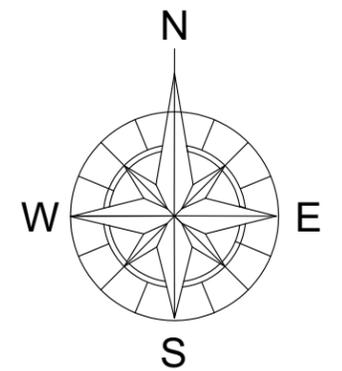

Site Plan
Scale: 1" = 20'-0"

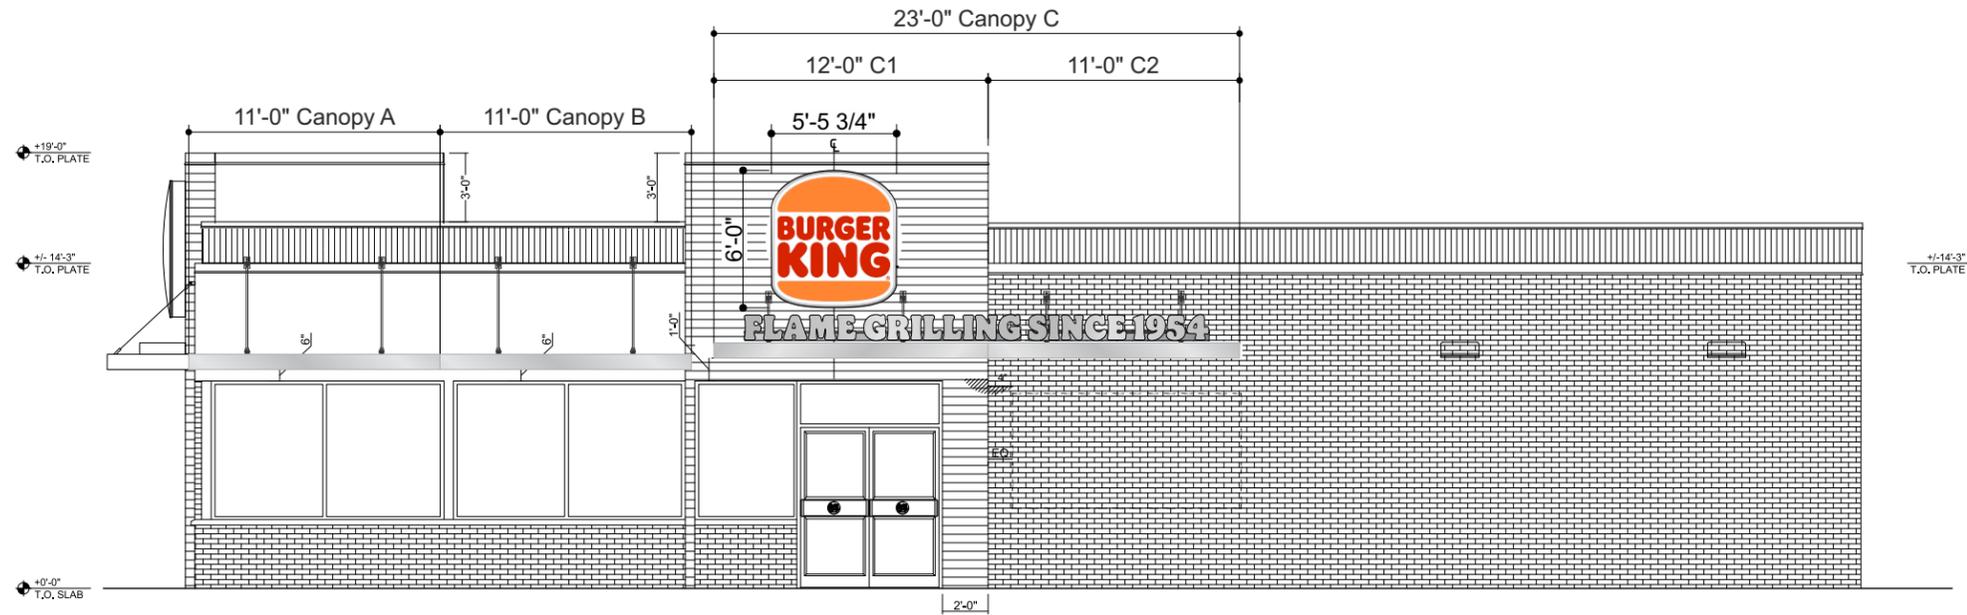

Main Entrance Elevation
Scale: 1/8" = 1'-0"

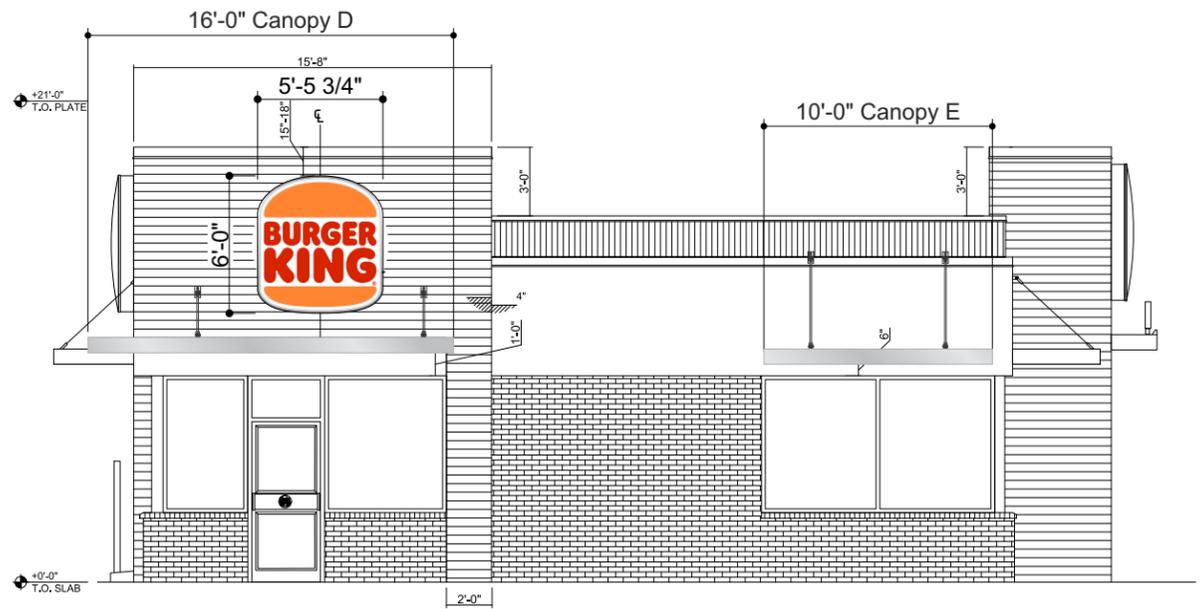


Front Elevation
Scale: 1/8" = 1'-0"


#	Date	Description	Initial
1	1/5/23	Add site plan	LB
2	3/13/23	Update pylon	LB
3	—	—	—
4	—	—	—
5	—	—	—
6	—	—	—

Client Review Status
Allen Industries, Inc. requires that an approved drawing be obtained from the client prior to any production release or production release revision.


Client Signature:	Approval Date:

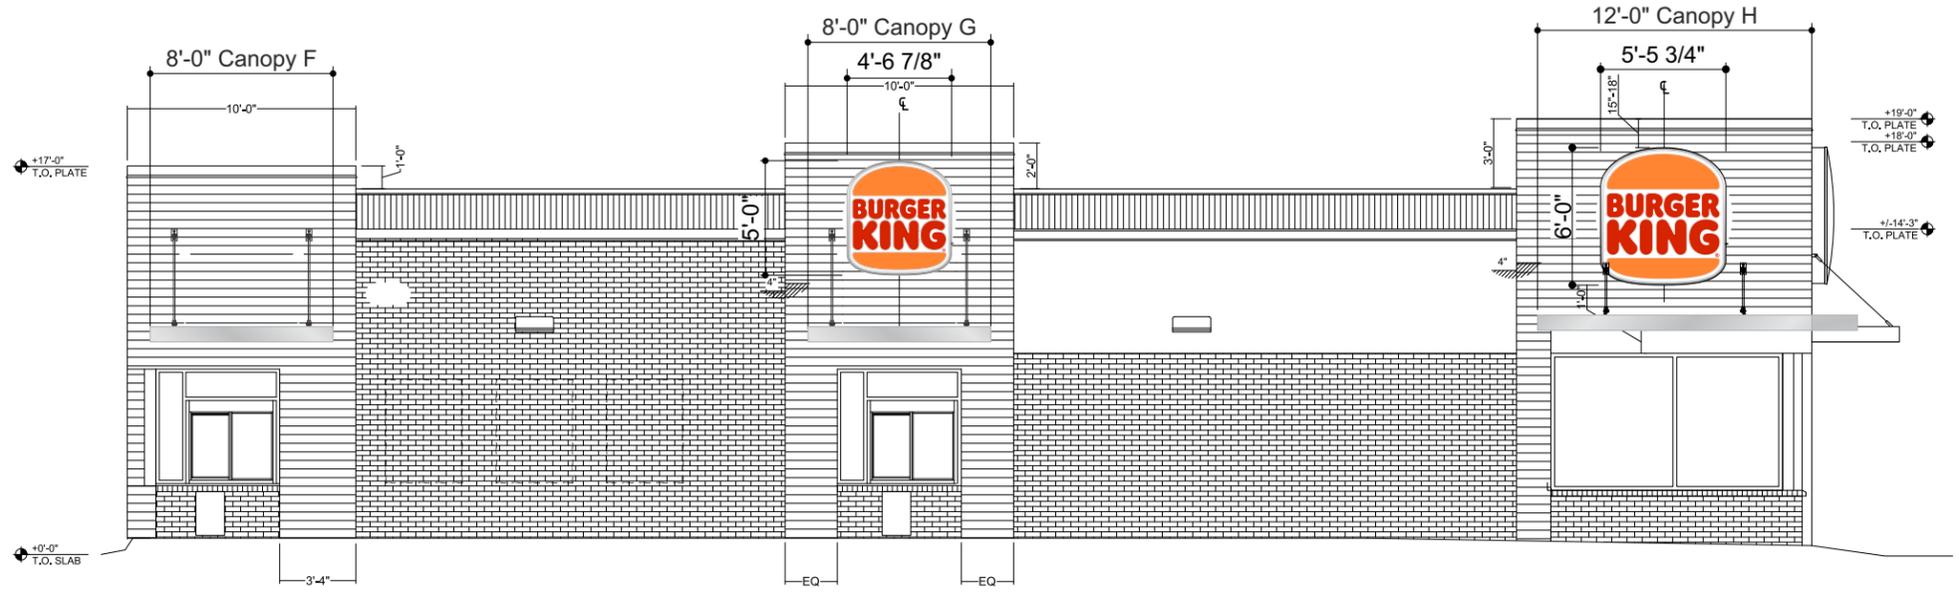

Drive Thru Elevation
Scale: 1/8" = 1'-0"

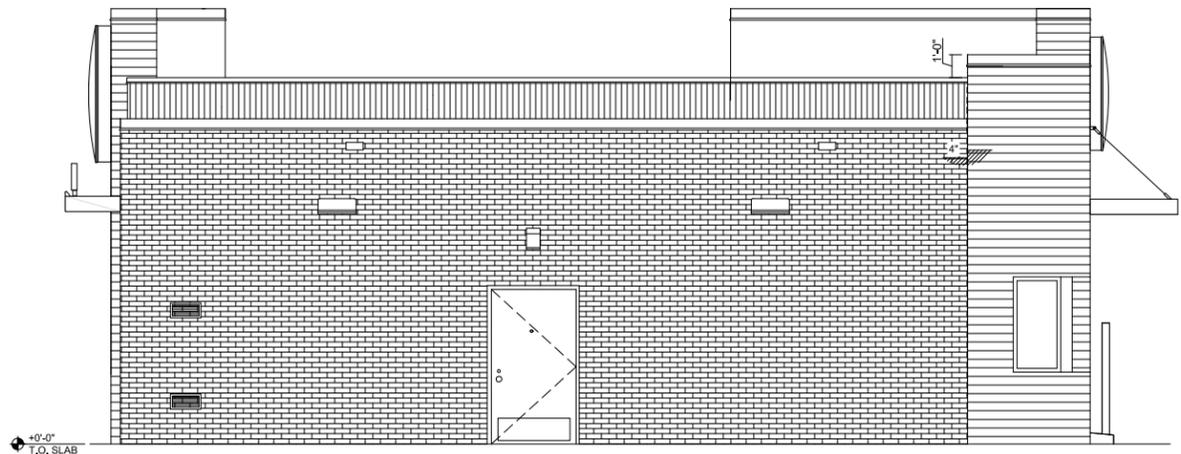

Rear Elevation
Scale: 1/8" = 1'-0"

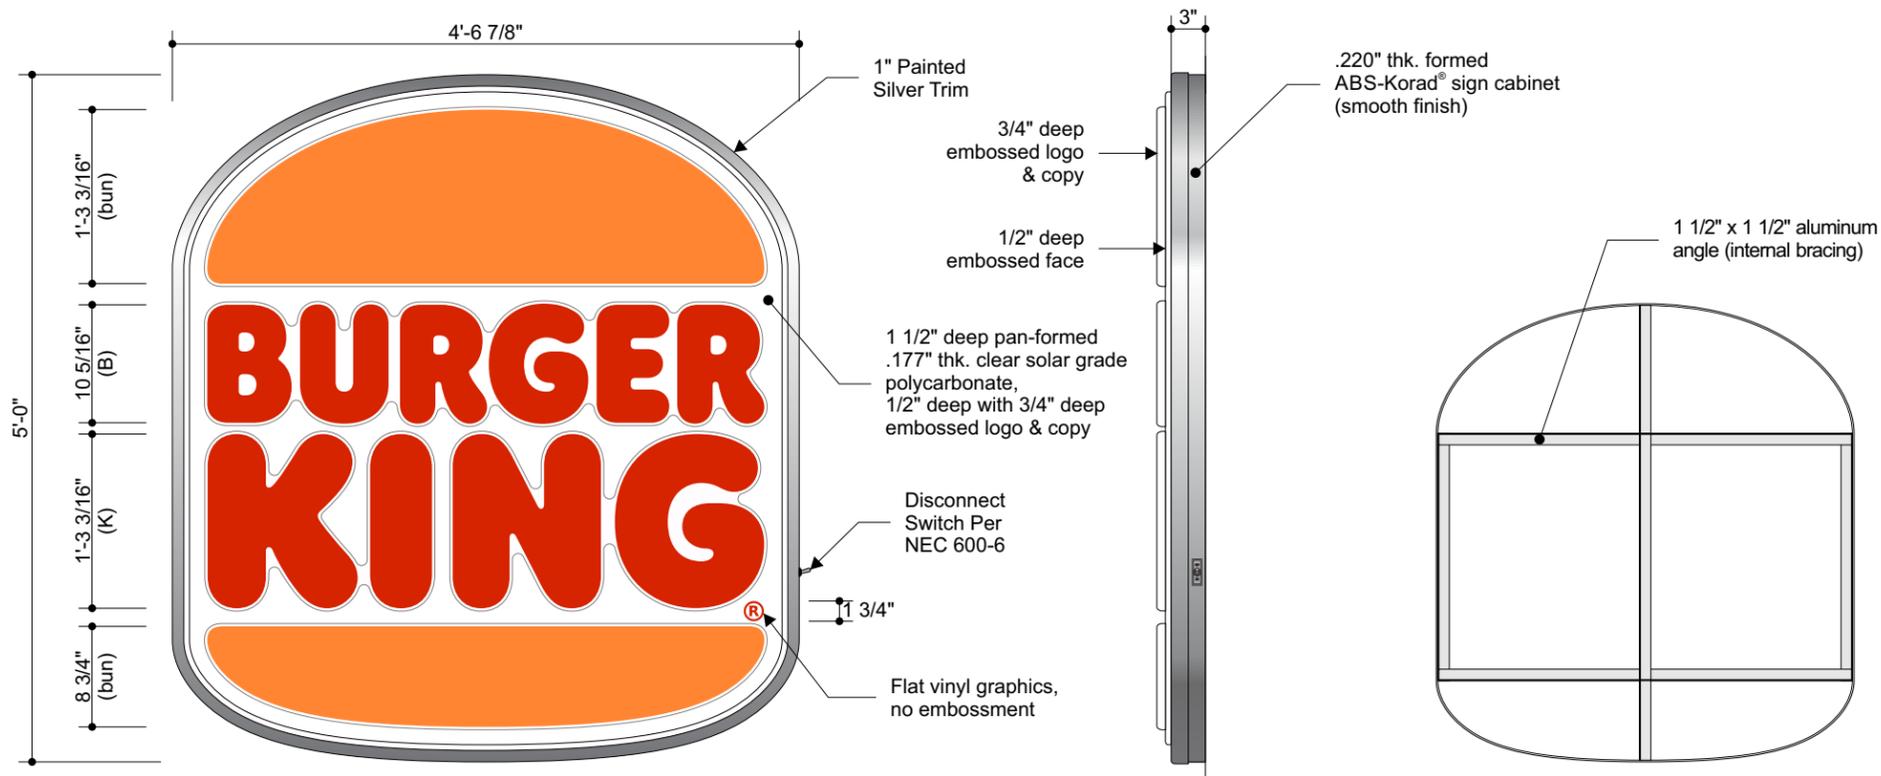

Front Elevation
Scale: 3/4"=1'-0"

22.8 Sq Ft

Side Elevation
Scale: 3/4"=1'-0"

Framing Details
Scale: 1/2"=1'-0"

General Specifications

- Face:** 1 1/2" deep pan-formed .177" thk. clear solar grade polycarbonate
- Graphics:** 2nd surface applied vinyl graphics, back sprayed White
- Cabinet:** .220" thk. formed ABS-Korad sign cabinet (smooth finish), with internally aluminum angle bracing
- Illum:** White LEDs as required by manufacturer, Self-contained power supplies
- Electrical:** Actual # of Circuits to be determined by Licensed Electrical Contractor, (1) 20 AMP Circuit, 120 Volts
- Wall Type:** Pending Location
- Install:** Installed using min. 3/8" all thread fasteners (or approved equivalent) and wood blocking as required
- Quantity:** (1) ONE


Vinyl Specifications

- 3M Vinyl #3630-84 Tangerine
- 3M Vinyl #3630-143 Poppy Red

Color Specifications



- BK Silver
- Translucent White
- .177" Clear Polycarbonate
- .220" thk. ABS-Korad

All paint finishes to be Satin unless otherwise specified

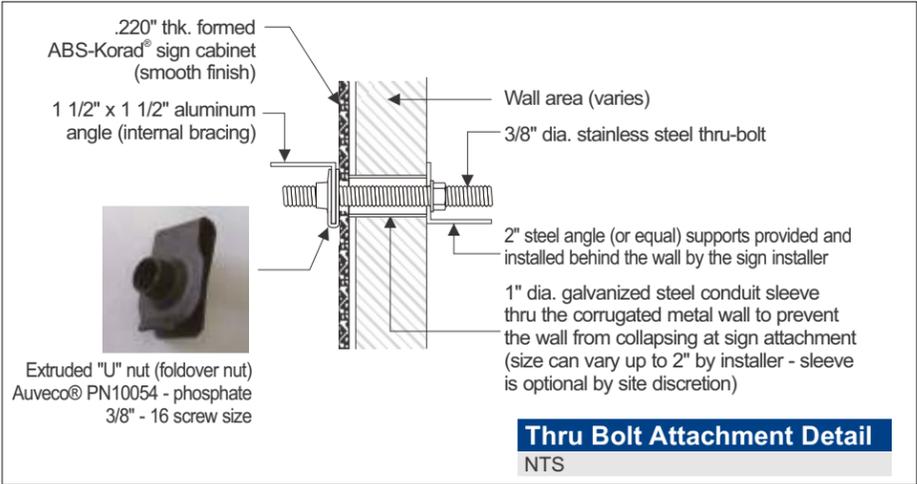

Thru Bolt Attachment Detail
NTS

BK Retro Look Bun S/F Wall Signs - 5'-0"
BK-RETRO-W2

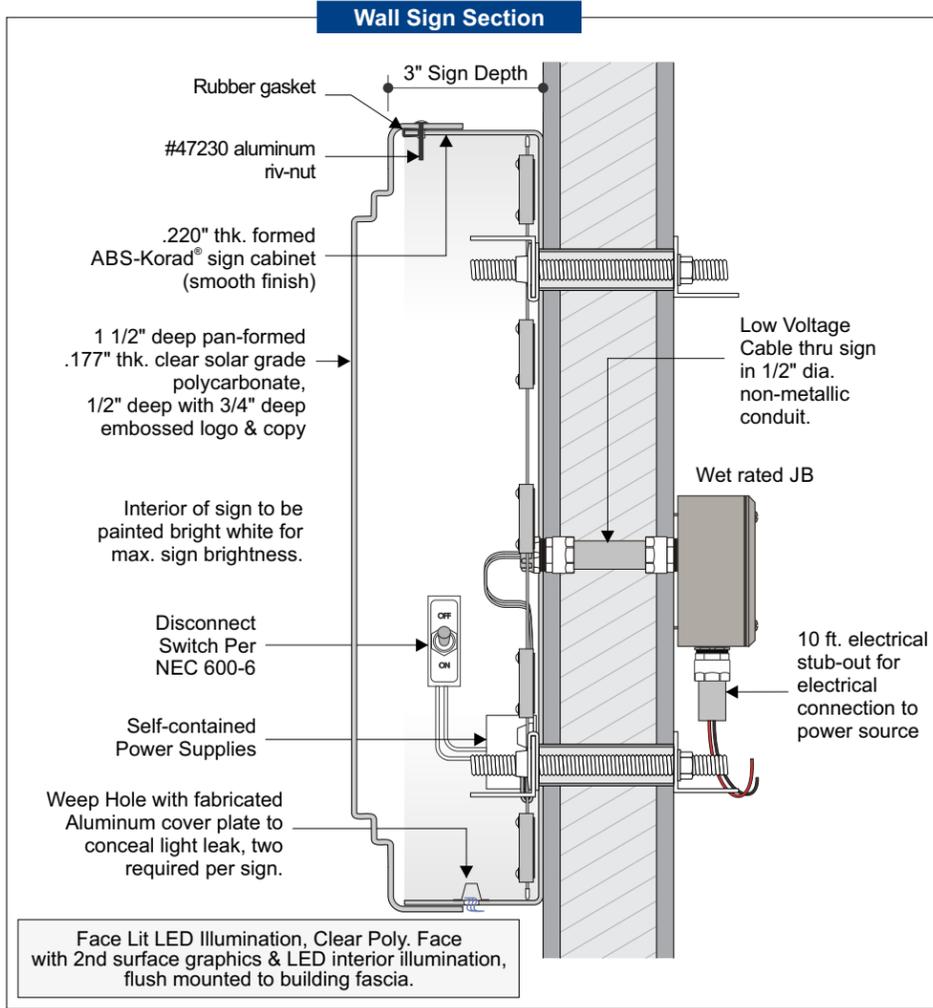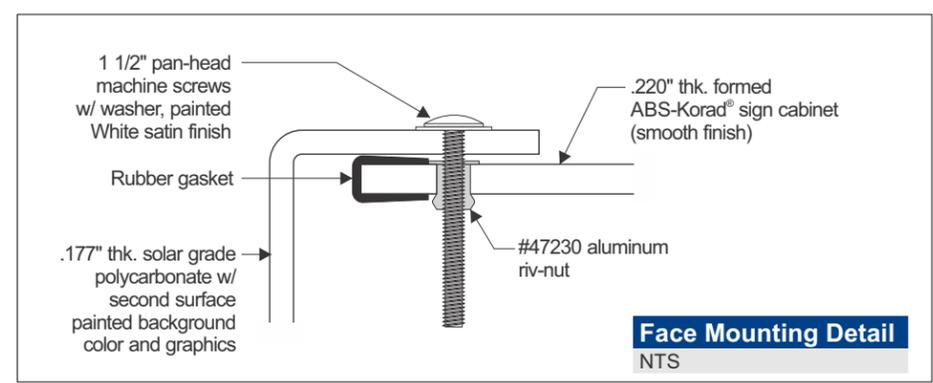

Electric Sign Complies with UL48

THIS SIGN IS INTENDED TO BE INSTALLED IN ACCORDANCE WITH THE REQUIREMENTS OF ARTICLE 600 OF THE NATIONAL ELECTRICAL CODE AND/OR OTHER APPLICABLE LOCAL CODES. THIS INCLUDES PROPER GROUNDING AND BONDING OF THE SIGN.



Allen Industries
YOUR BRAND AT ITS BEST™
1-800-967-2553
www.allenindustries.com

Copyright © 2021 Allen Industries, Inc. This is an original, unpublished drawing, created by Allen Industries, Inc. This drawing is submitted to you in confidence for your use solely in connection with the project being planned for you by Allen Industries, Inc. and is not to be shown to anyone outside your organization, nor used, reproduced, copied or exhibited in any fashion whatsoever. The designs shown on the drawing (except for any registered trademarks that may belong to a client of Allen Industries, Inc.) remain the property of Allen Industries, Inc.


Client: Burger King #7038
Address: 9065 Union Cemetery Road Cincinatti, OH 45249

Date: 12/7/22	Est. #: E4606	Job #: J0003403	Page #: 5 of 39
File Name: BK-J0003403_Cincinatti, OH_301			
Sales: House	Design: LB	PM: AG	

#	Date	Description	Initial
1	1/5/23	Add site plan	LB
2	3/13/23	Update pylon	LB
3	—	—	—
4	—	—	—
5	—	—	—
6	—	—	—

Client Review Status
Allen Industries, Inc. requires that an approved drawing be obtained from the client prior to any production release or production release revision.


Client Signature: _____ Approval Date: _____

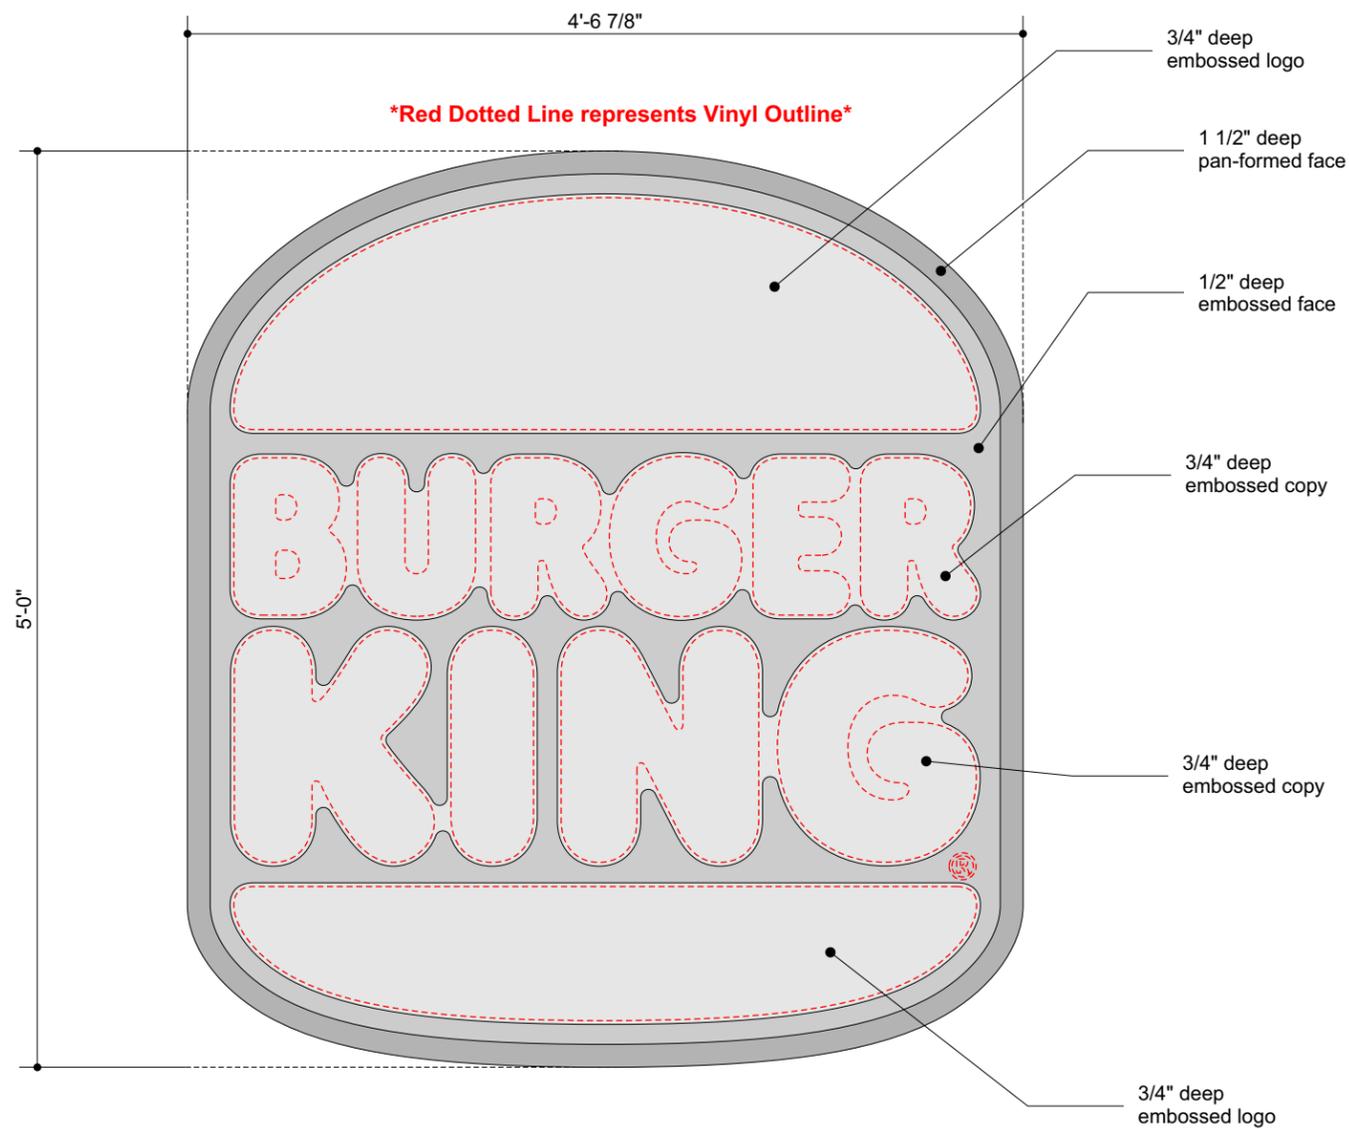

Embossment Layout
Scale: 1"=1'-0"




Side View
Scale: 1"=1'-0"

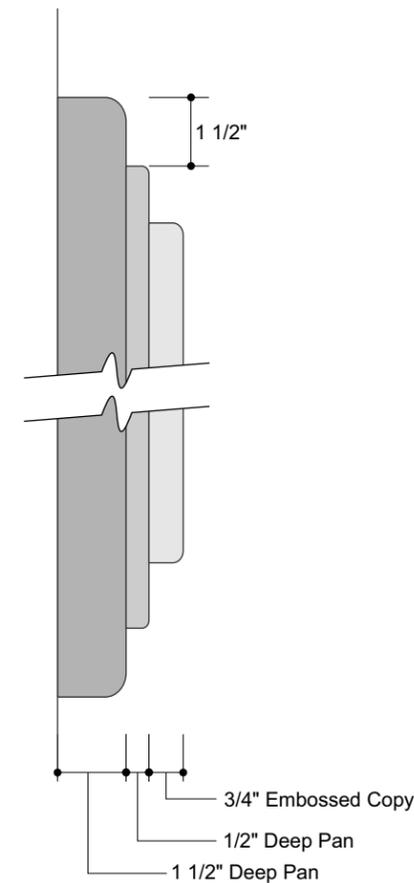

Face Side Details
Scale: 3"=1'-0"


REV.		 <p>3490 Venture Dr. San Angelo, Tx. 76905 Ph. 1-325-227-4577 FAX 1-325-227-6841 www.p-led.com</p>	THESE DRAWINGS AND SPECIFICATIONS ARE THE CONFIDENTIAL PROPERTY OF PRINCIPAL LED, LLC.. ANY REPRODUCTION OR USE WITHOUT PRIOR WRITTEN CONSENT IS PROHIBITED			
1.			TITLE BURGER KING - 80861			
NOTE: MAX MODS PER SERIES: 38 MAX MODS PER PS: 76			DATE: 28 Jul 2020	DRAWN BY: Jordan Rhoads	AMP DRAW: 1.10 A	
			SIGN HEIGHT 60" X 54.6875"	SIGN DEPTH 5"	FACE MATERIAL: 7328	LIGHTING: Face Lit

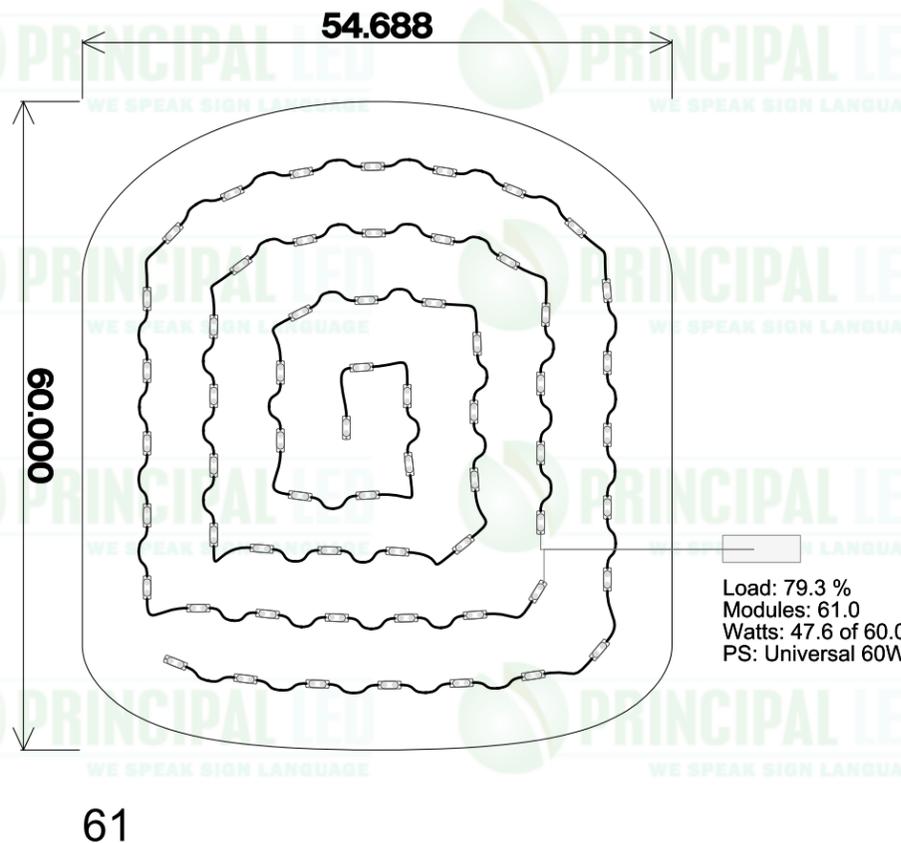

ESTIMATED PRODUCT PER SIGN		CAUTION: THIS LAYOUT IS ONLY AN ESTIMATE. Channel letter depth, face color, material, and thickness can vary which may effect the number of modules required. To ensure accuracy, it is recommended that you test light in a darkened environment prior to installing or shipping to the site to ensure the light output is commercially acceptable. Final material estimates are the responsibility of the sign manufacturer. Unless noted in header, Layout is based on the use of acrylic face material.
(61) Qwik Mod 2 Modules (5000K)	(1) pcs Universal 60W Driver(s)	
(UL#: PL-QM2-NW150-P, SKU#: M-QMDX0-50)	(UL#: PL-60-12-U, SKU#: P-OH060-12-PL)	

BK Retro Look Bun S/F Wall Signs - 6'-0"

BK-RETRO-W2

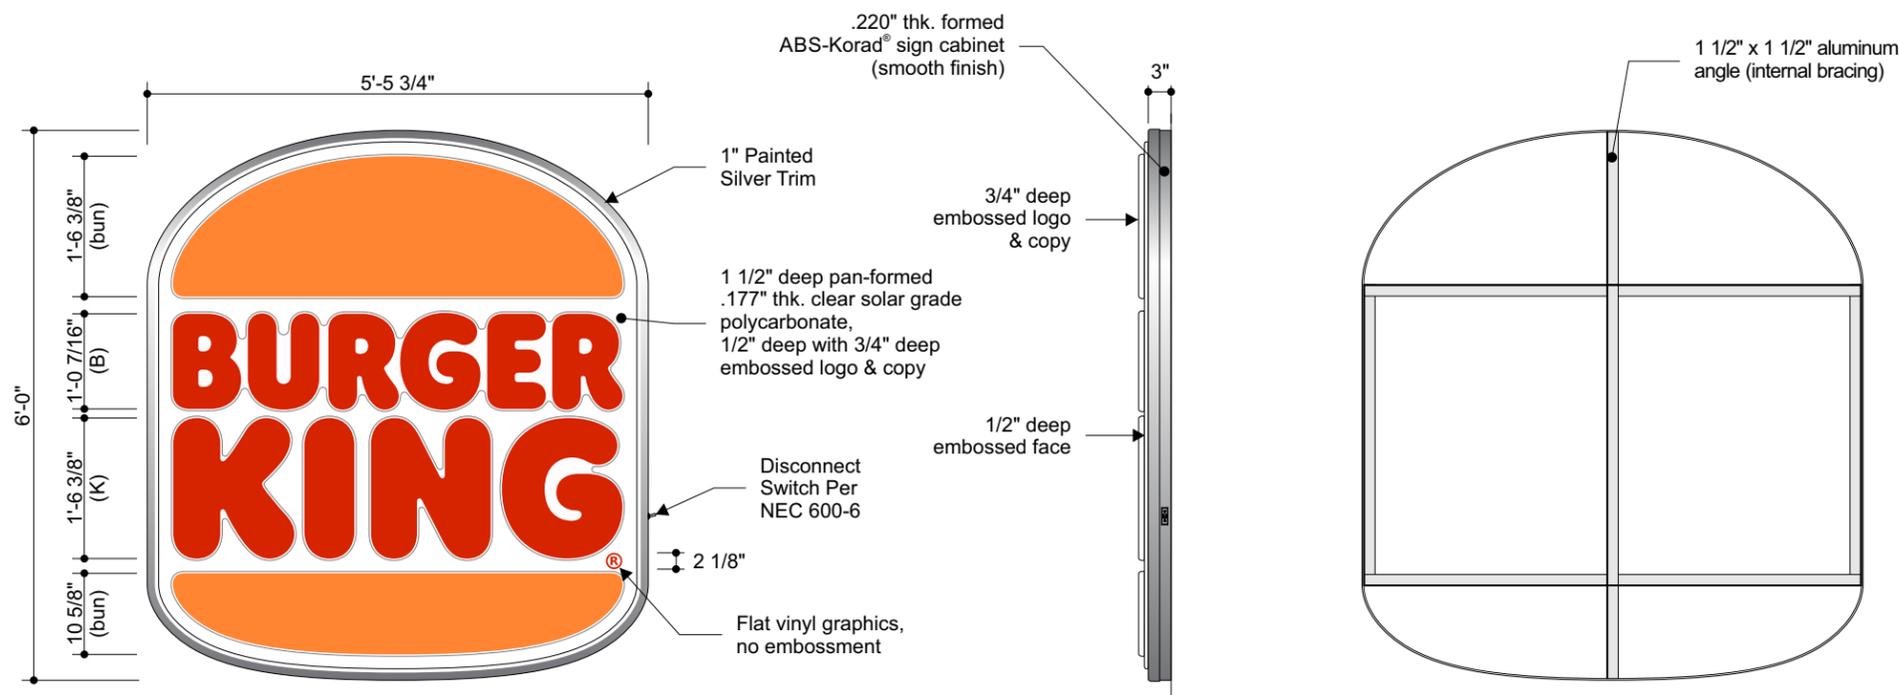


Front Elevation
Scale: 1/2"=1'-0"

32.81 Sq Ft

Side Elevation
Scale: 1/2"=1'-0"

Framing Details
Scale: 1/2"=1'-0"

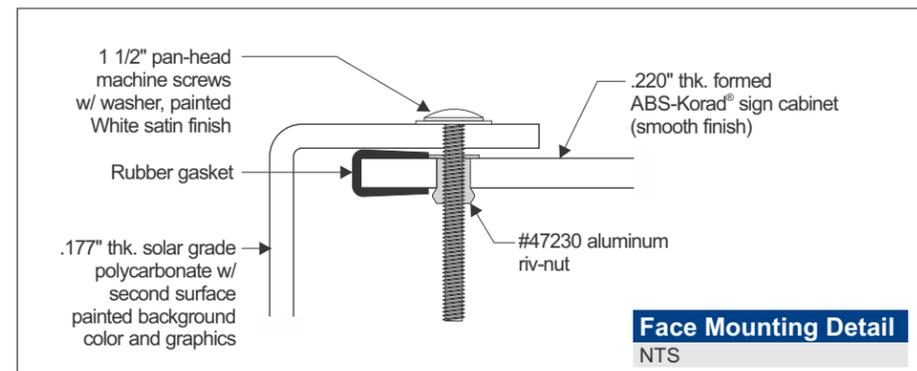

General Specifications

- Face:** 1 1/2" deep pan-formed .177" thk. clear solar grade polycarbonate
- Graphics:** 2nd surface applied vinyl graphics, back sprayed White
- Cabinet:** .220" thk. formed ABS-Korad sign cabinet (smooth finish), with internally aluminum angle bracing
- Illum:** White LEDs as required by manufacturer, Self-contained power supplies
- Electrical:** Actual # of Circuits to be determined by Licensed Electrical Contractor, (1) 20 AMP Circuit, 120 Volts
- Wall Type:** Pending Location
- Install:** Installed using min. 3/8" all thread fasteners (or approved equivalent) and wood blocking as required
- Quantity:** (3) THREE


Vinyl Specifications

- 3M Vinyl #3630-84 Tangerine
- 3M Vinyl #3630-143 Poppy Red


Color Specifications

- BK Silver
- Translucent White
- .177" Clear Polycarbonate
- .220" thk. ABS-Korad

All paint finishes to be Satin unless otherwise specified

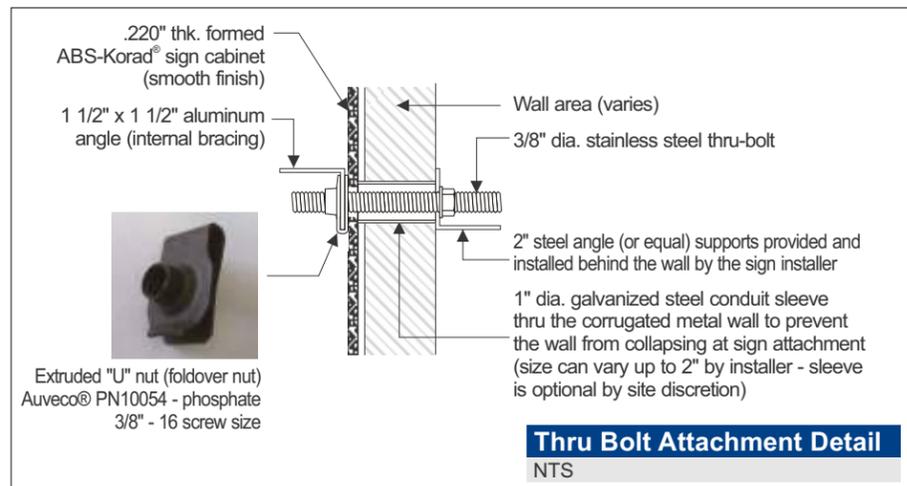

Thru Bolt Attachment Detail
NTS

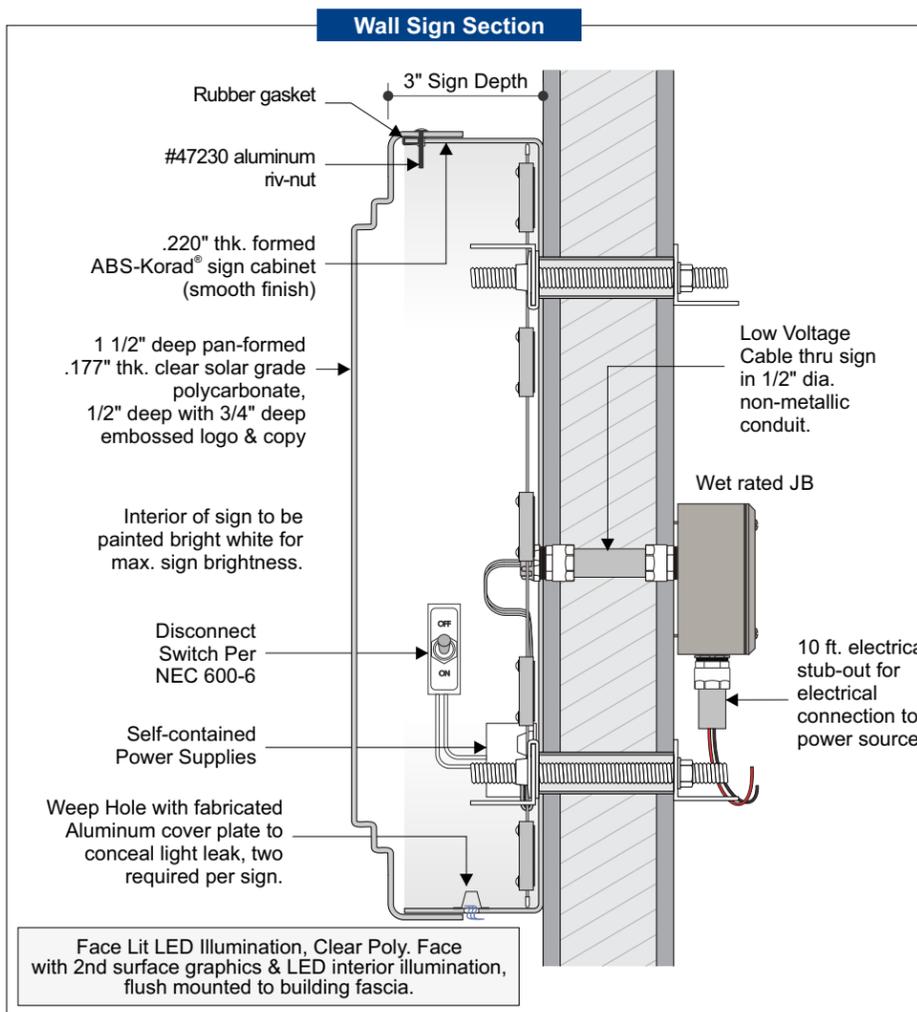


Face Lit LED Illumination, Clear Poly. Face with 2nd surface graphics & LED interior illumination, flush mounted to building fascia.



Electric Sign Complies with UL48

THIS SIGN IS INTENDED TO BE INSTALLED IN ACCORDANCE WITH THE REQUIREMENTS OF ARTICLE 600 OF THE NATIONAL ELECTRICAL CODE AND/OR OTHER APPLICABLE LOCAL CODES. THIS INCLUDES PROPER GROUNDING AND BONDING OF THE SIGN.



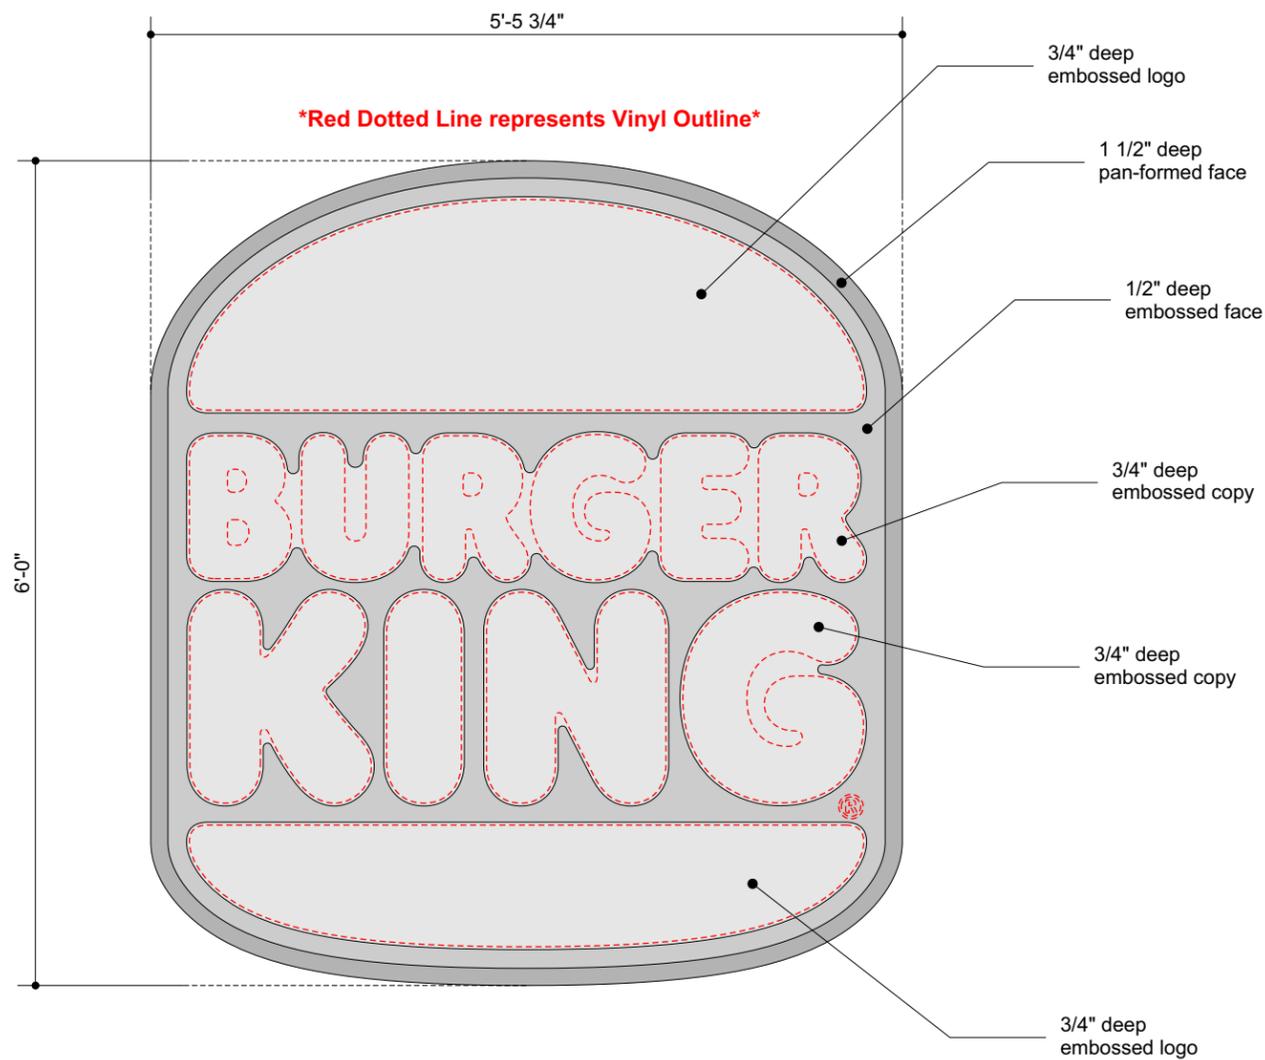


Embossment Layout

Scale: 3/4"=1'-0"



Side View

Scale: 3/4"=1'-0"

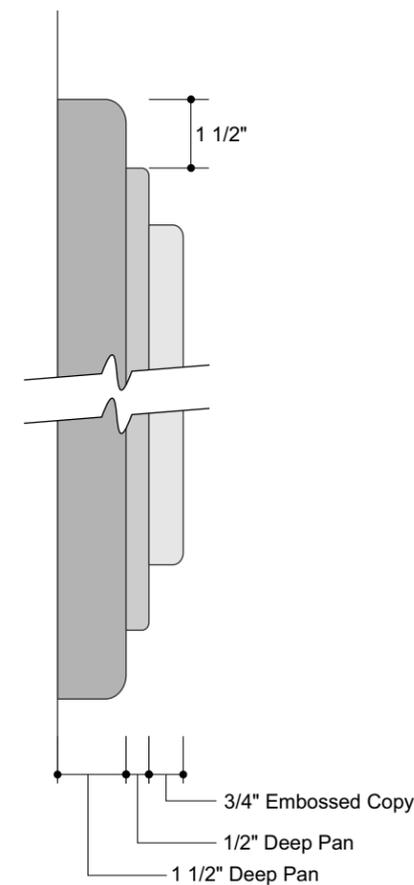

Face Side Details

Scale: 3"=1'-0"

REV.	
1.	


NOTE:
 MAX MODS PER SERIES: 38
 MAX MODS PER PS: 76



3490 Venture Dr.
 San Angelo, Tx.
 76905
 Ph. 1-325-227-4577
 FAX 1-325-227-6841
 www.p-led.com

THESE DRAWINGS AND SPECIFICATIONS ARE THE CONFIDENTIAL PROPERTY OF PRINCIPAL LED, LLC.. ANY REPRODUCTION OR USE WITHOUT PRIOR WRITTEN CONSENT IS PROHIBITED

TITLE			
BURGER KING - 80861			
DATE: 28 Jul 2020	DRAWN BY: Jordan Rhoads	AMP DRAW: 1.10 A	
SIGN HEIGHT 72" x 65.625"	SIGN DEPTH 5"	FACE MATERIAL: 7328	LIGHTING: Face Lit

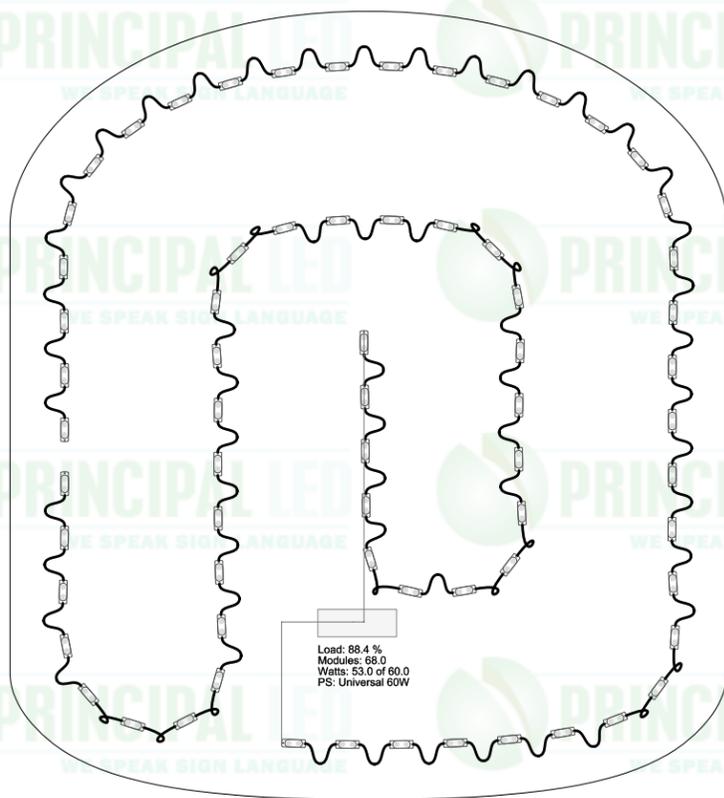


68

ESTIMATED PRODUCT PER SIGN (68) Qwik Mod 2 Modules (5000K) (UL#: PL-QM2-NW150-P, SKU#: M-QMDX0-50)	(1) pcs Universal 60W Driver(s) (UL#: PL-60-12-U, SKU#: P-OH060-12-PL)	CAUTION: THIS LAYOUT IS ONLY AN ESTIMATE. Channel letter depth, face color, material, and thickness can vary which may effect the number of modules required. To ensure accuracy, it is recommended that you test light in a darkened environment prior to installing or shipping to the site to ensure the light output is commercially acceptable. Final material estimates are the responsibility of the sign manufacturer. Unless noted in header, Layout is based on the use of acrylic face material.
--	---	--


BK 13" FGS1954 Channel Letters RW - Silver

BK-RETRO-L13RW-FGS-S
Canopy Mounted

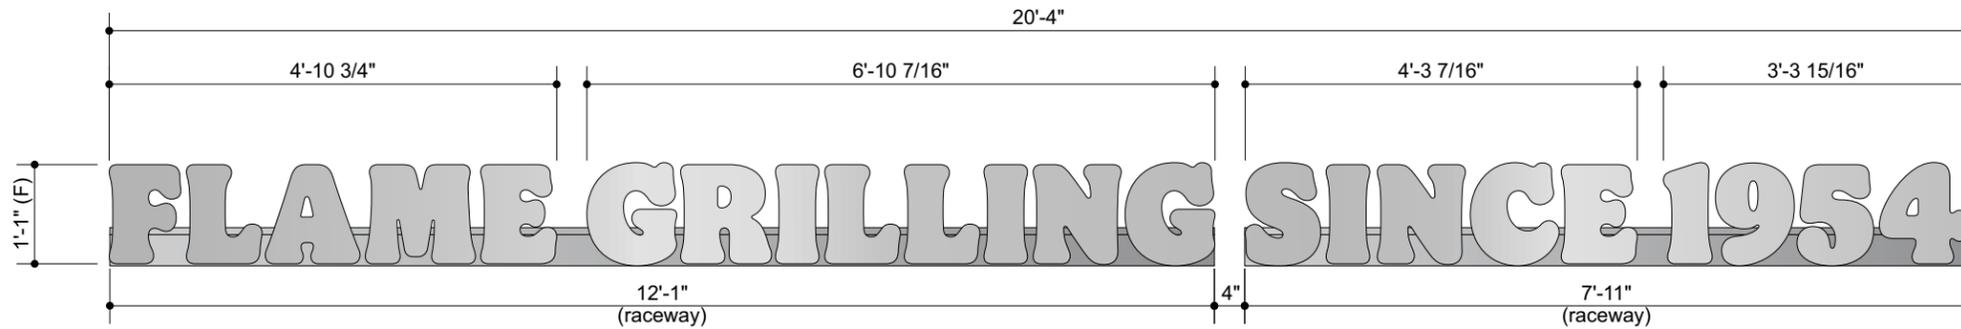

Front Elevation
Scale: 1/2"=1'-0"

22.03 Sq Ft

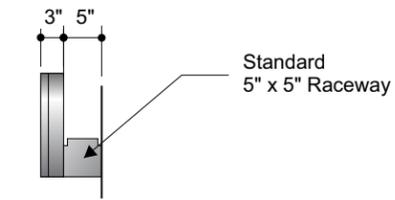

Side Elevation
Scale: 1/2"=1'-0"



Night View
Scale: 1/4"=1'-0"

Specifications

- Face:** .125" thk. White 7328 Acrylic
- Returns:** 3" deep .040" Alum. - BK Silver
1" Jewelite Trimcap - BK Silver
- Backs:** White 3mm ACM
- Illum:** White LEDs as required by manufacturer, Remote power supplies
- Raceway:** Standard 5" x 5" Alum. Raceway
- Install:** On Canopy
- Electrical:** Actual # of Circuits to be determined by Licensed Electrical Contractor,
(1) 20 AMP Circuit, 120 Volts
- Quantity:** (1) ONE

Notes:
Approval Needed to use Silver


Vinyl Specifications

3M 3635-0453
Day Night Silver Vinyl


Color Specifications

- .040" Silver Aluminum
- BK Silver
- White 7328 Acrylic


All paint finishes to be Satin unless otherwise specified

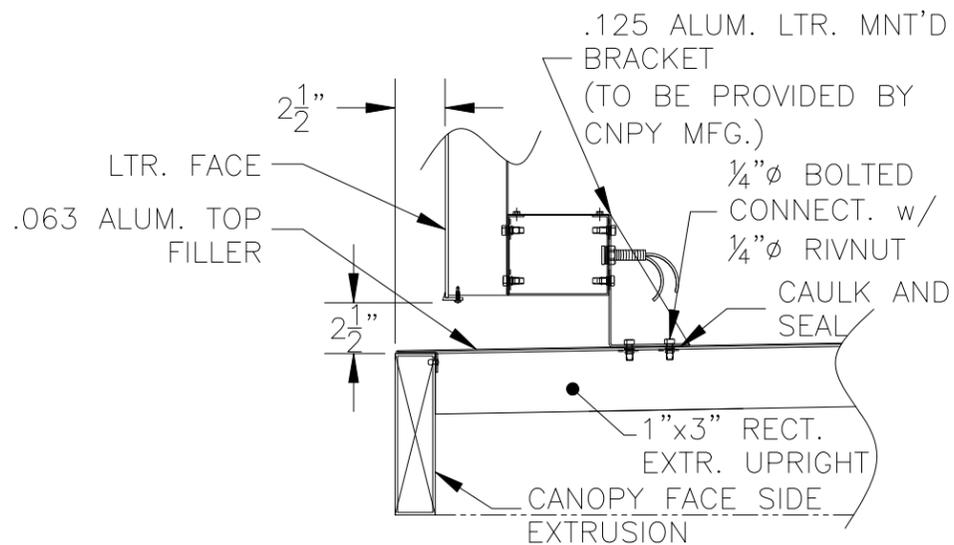


LETTER MOUNT DETAIL

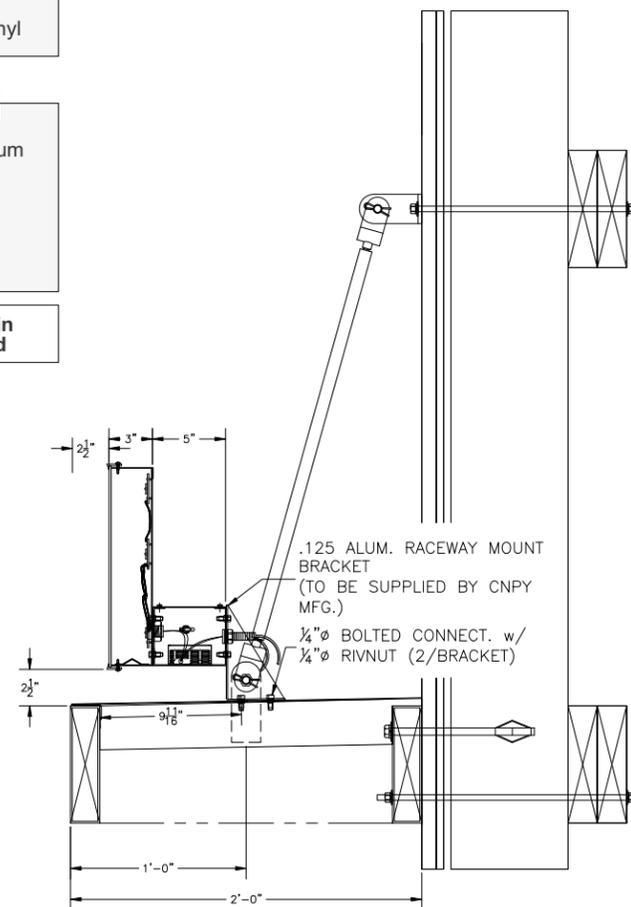

CANOPY MOUNT DETAIL
SCALE: NTS

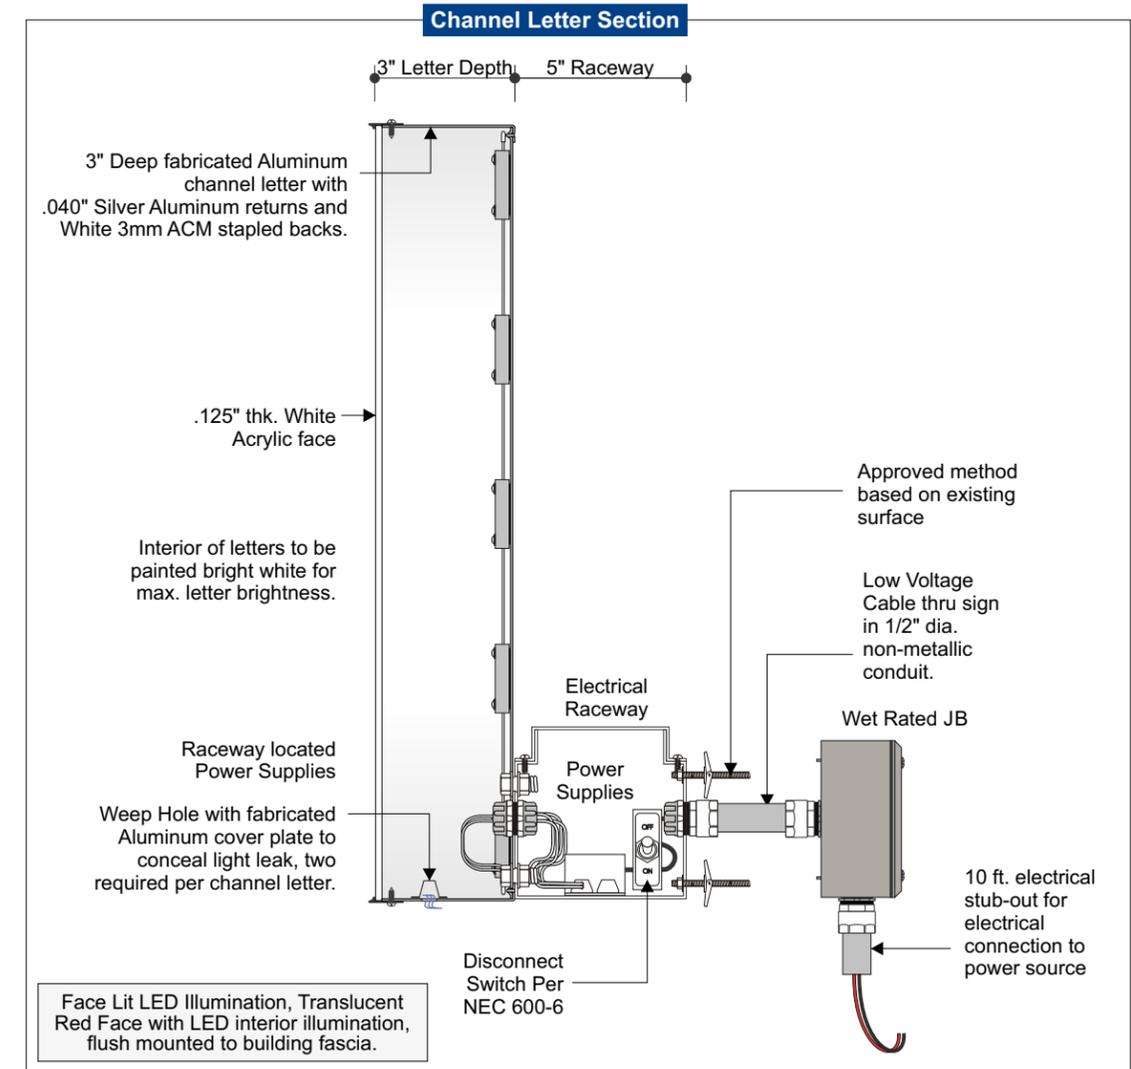

Face Lit LED Illumination, Translucent Red Face with LED interior illumination, flush mounted to building fascia.

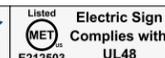


THIS SIGN IS INTENDED TO BE INSTALLED IN ACCORDANCE WITH THE REQUIREMENTS OF ARTICLE 600 OF THE NATIONAL ELECTRICAL CODE AND/OR OTHER APPLICABLE LOCAL CODES. THIS INCLUDES PROPER GROUNDING AND BONDING OF THE SIGN.



#	Date	Description
1	1/5/23	Add site plan
2	3/13/23	Update pylon
3	—	—
4	—	—
5	—	—
6	—	—

Initial	Client Review Status
LB	Allen Industries, Inc. requires that an approved drawing be obtained from the client prior to any production release or production release revision.
LB	
—	
—	
—	
—	
—	Client Signature: _____
—	Approval Date: _____

REV.		 <p>3490 Venture Dr. San Angelo, Tx. 76905 Ph. 1-325-227-4577 FAX 1-325-227-6841 www.p-led.com</p>	THESE DRAWINGS AND SPECIFICATIONS ARE THE CONFIDENTIAL PROPERTY OF PRINCIPAL LED, LLC.. ANY REPRODUCTION OR USE WITHOUT PRIOR WRITTEN CONSENT IS PROHIBITED			
1.			TITLE FLAME GRILING SINCE 1954 - 80861			
NOTE: MAX MODS PER SERIES: 38 MAX MODS PER PS: 76			DATE: 21 Jul 2020	DRAWN BY: Jordan Rhoads	AMP DRAW: 2.20 A	
			SIGN HEIGHT 13" : F = 4.75"	SIGN DEPTH 3 in	FACE MATERIAL: 7328	LIGHTING: Face Lit

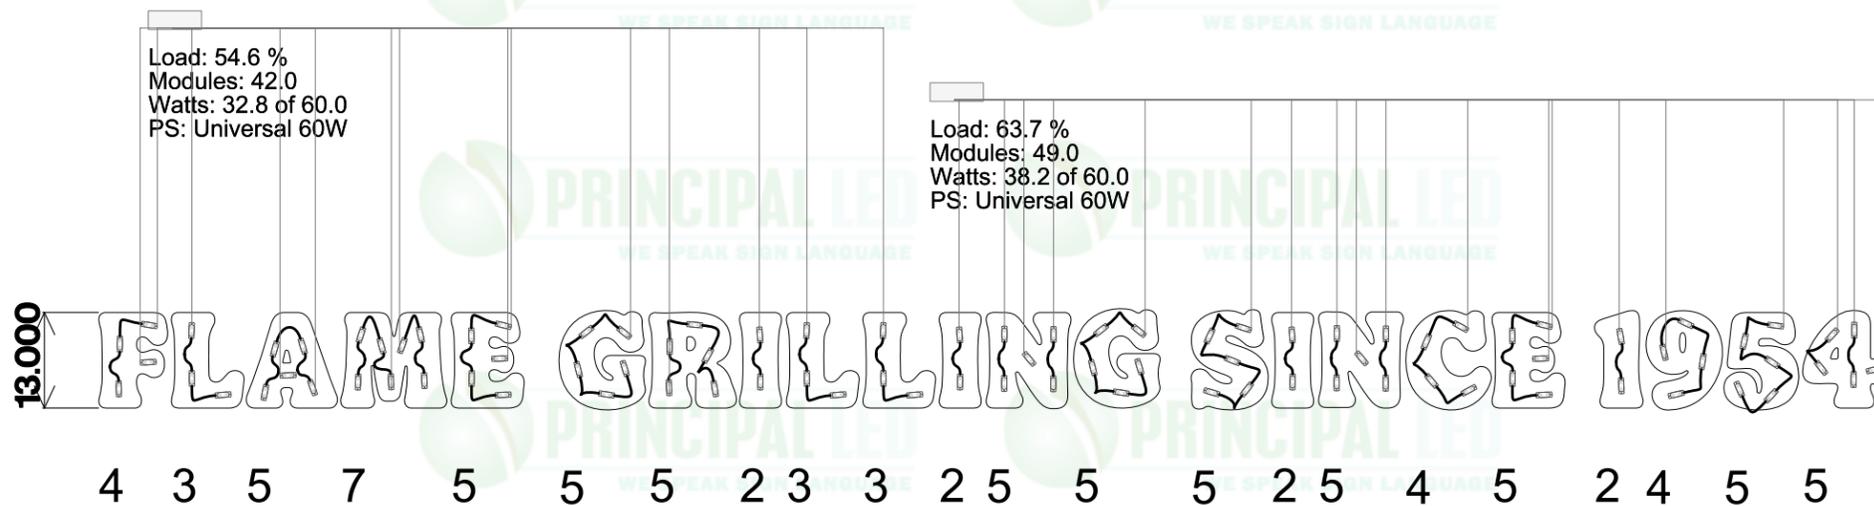




ESTIMATED PRODUCT PER SIGN	CAUTION: THIS LAYOUT IS ONLY AN ESTIMATE. Channel letter depth, face color, material, and thickness can vary which may effect the number of modules required. To ensure accuracy, it is recommended that you test light in a darkened environment prior to installing or shipping to the site to ensure the light output is commercially acceptable. Final material estimates are the responsibility of the sign manufacturer. Unless noted in header, Layout is based on the use of acrylic face material.
(91) Qwik Mod 2 Modules (UL#: PL-QM2-TW150-P, SKU#: M-QMDX0-71)	(2) pcs Universal 60W Driver(s) (UL#: PL-60-12-U, SKU#: P-OH060-12-PL)

ALL DIMENSIONS TO BE VERIFIED CANOPIES ARE ILLUMINATED w/ 4' LED FIXTURES

NOTE: ALL MET LABELS TO BE PLACED OUT OF EYE SIGHT

MAIN ENTRANCE ELEVATION






FRONT ELEVATION

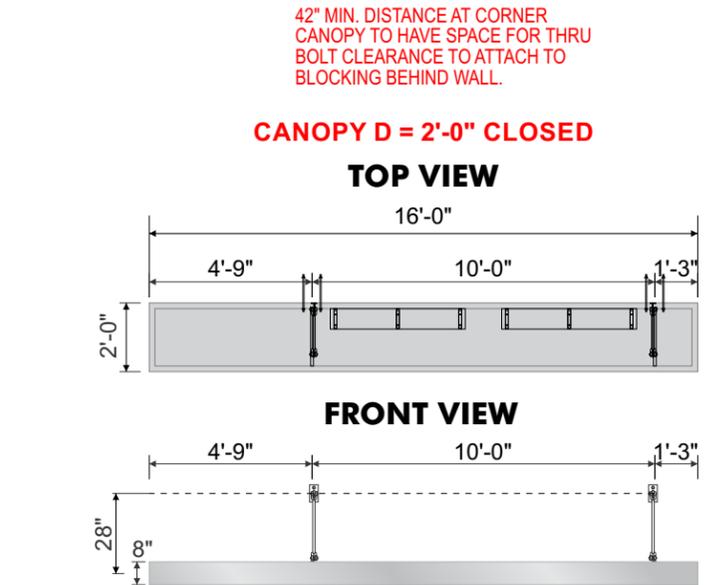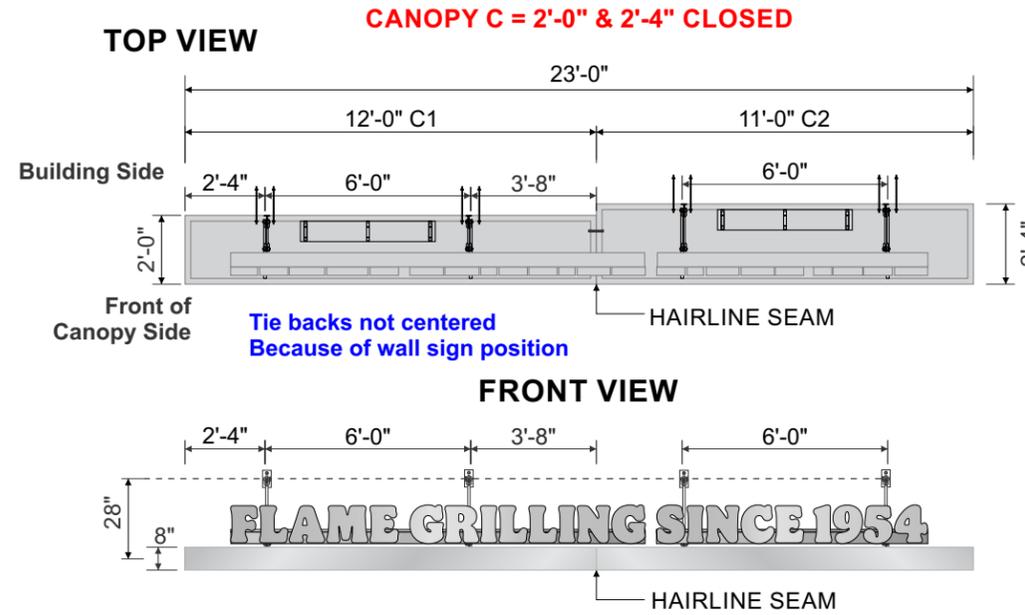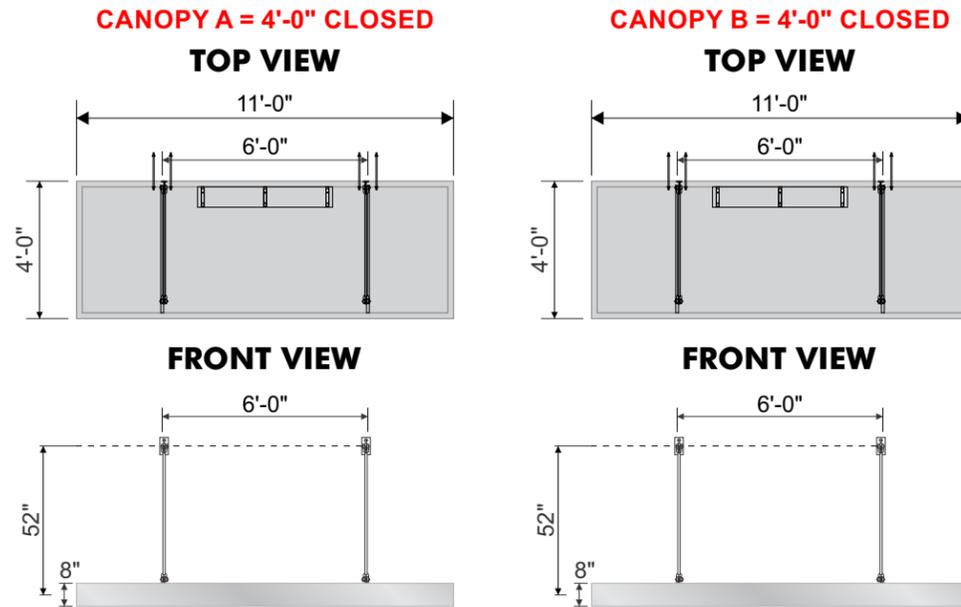


FRONT ELEVATION


DRIVE THRU ELEVATION

CORNER CANOPY TOP VIEW

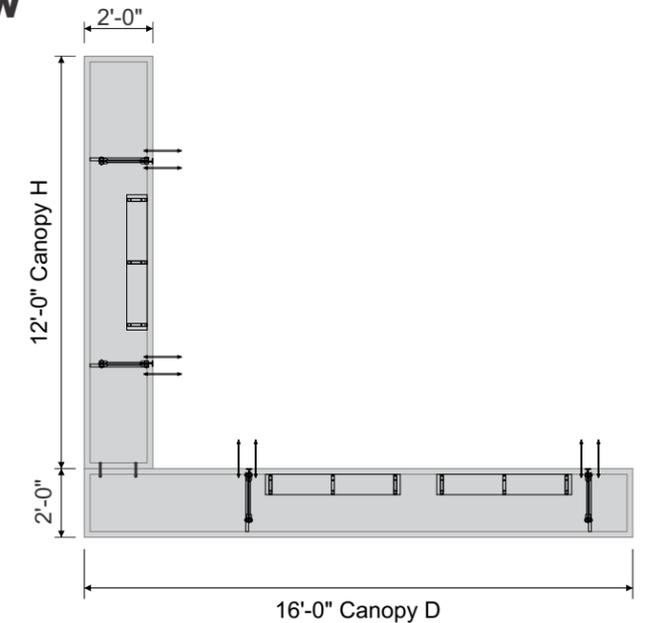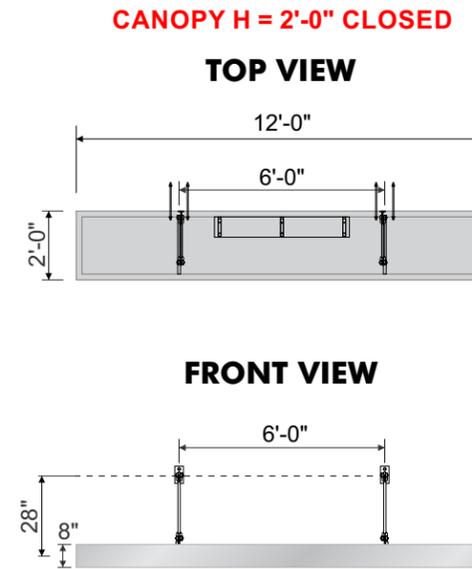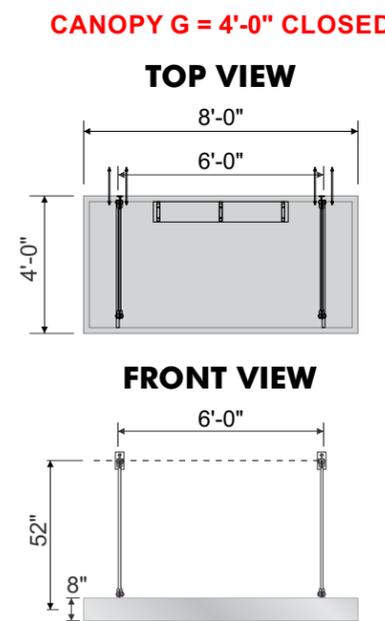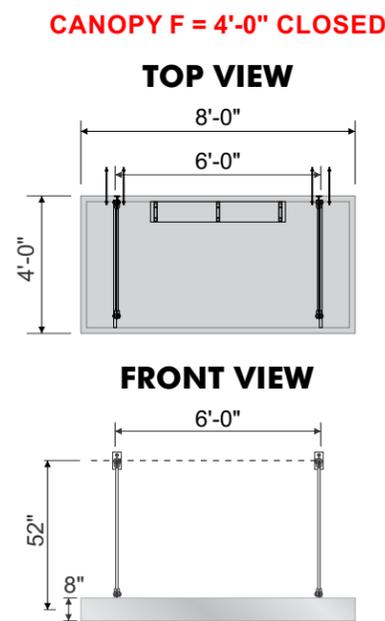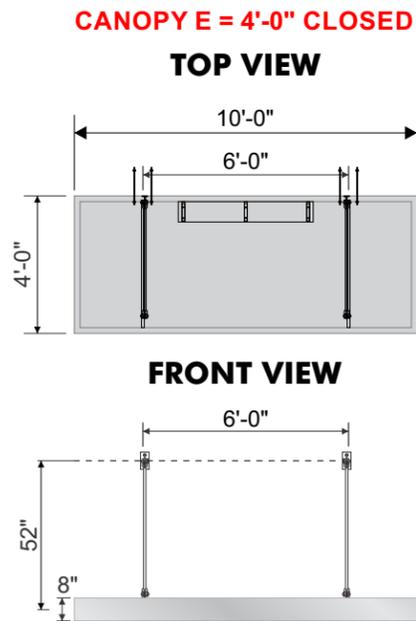


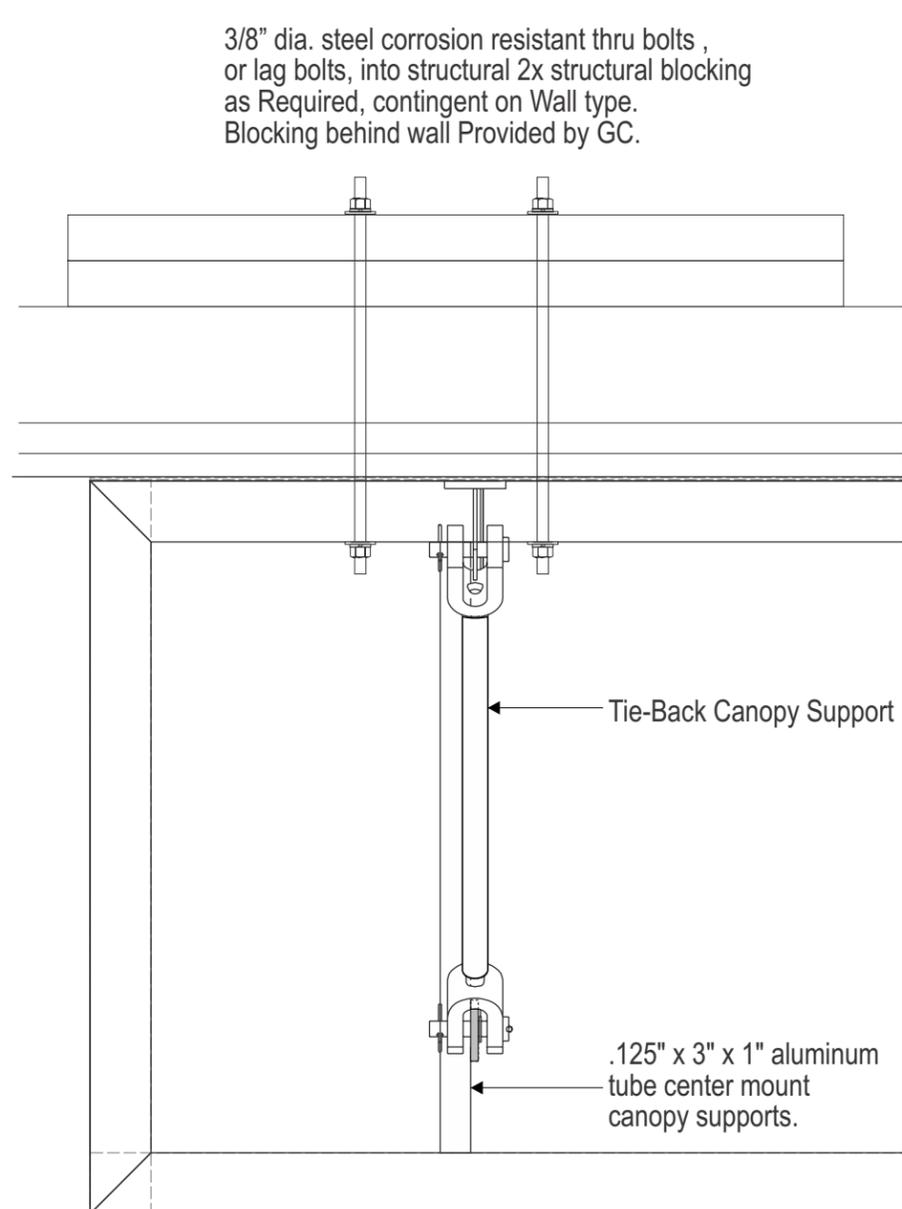

TOP VIEW CANOPY DETAIL

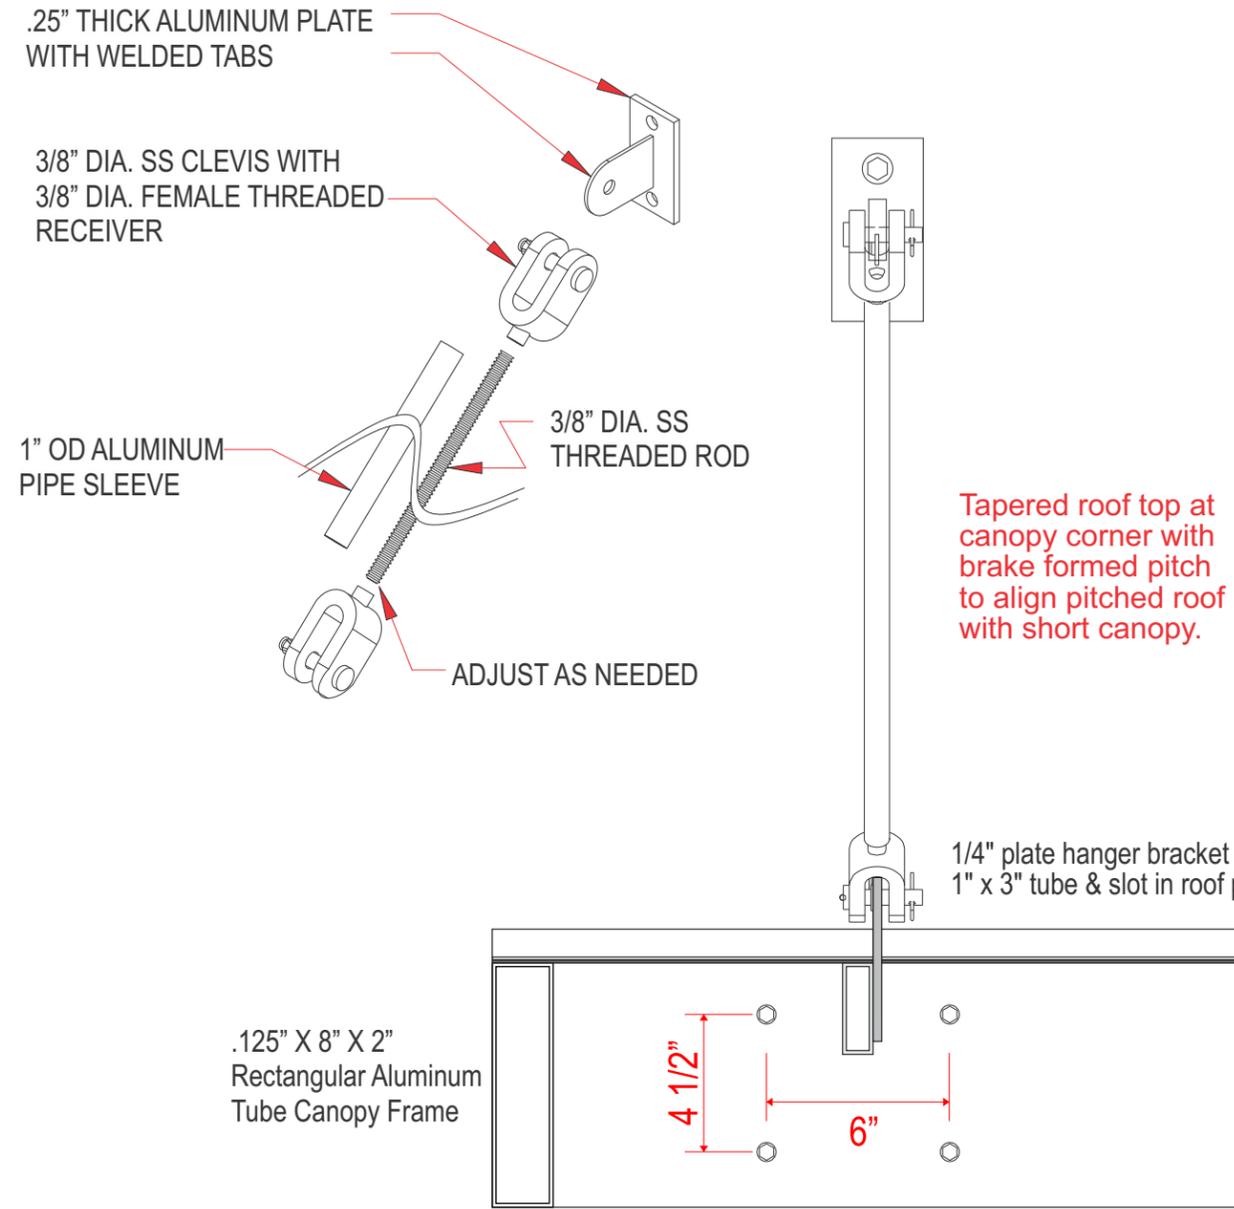

CANOPY MOUNTING DETAIL

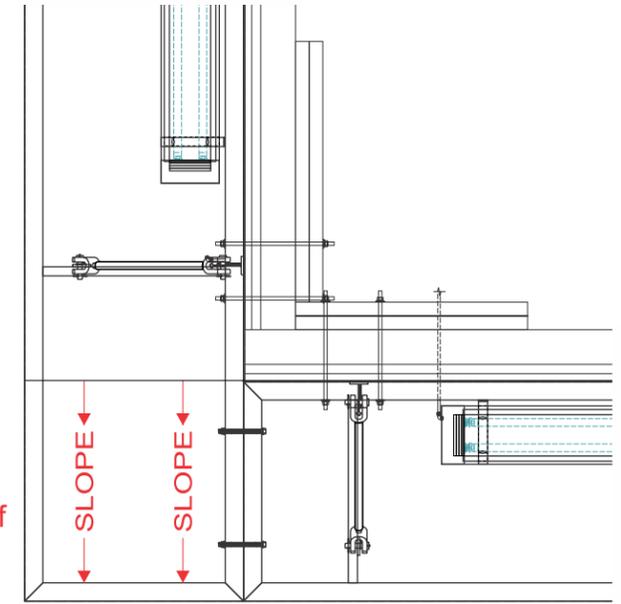

TOP VIEW CLOSED CORNER CANOPY DETAIL

Copyright © 2021 Allen Industries, Inc. This is an original, unpublished drawing, created by Allen Industries, Inc. This drawing is submitted to you in confidence for your use solely in connection with the project being planned for you by Allen Industries, Inc. and is not to be shown to anyone outside your organization, nor used, reproduced, copied or exhibited in any fashion whatsoever. The designs shown on the drawing (except for any registered trademarks that may belong to a client of Allen Industries, Inc.) remain the property of Allen Industries, Inc.


Client: **Burger King #7038**
 Address: **9065 Union Cemetery Road Cincinatti, OH 45249**

Date: **12/7/22** Est. #: **E4606** Job #: **J0003403** Page #: **14 of 39**
 File Name: **BK-J0003403_Cincinatti, OH_301**
 Sales: **House** Design: **LB** PM: **AG**


#	Date	Description	Initial
1	1/5/23	Add site plan	LB
2	3/13/23	Update pylon	LB
3	—	—	—
4	—	—	—
5	—	—	—
6	—	—	—

Client Review Status
 Allen Industries, Inc. requires that an approved drawing be obtained from the client prior to any production release or production release revision.
 Client Signature: _____ Approval Date: _____

24" to 36" Covered or Open Canopy

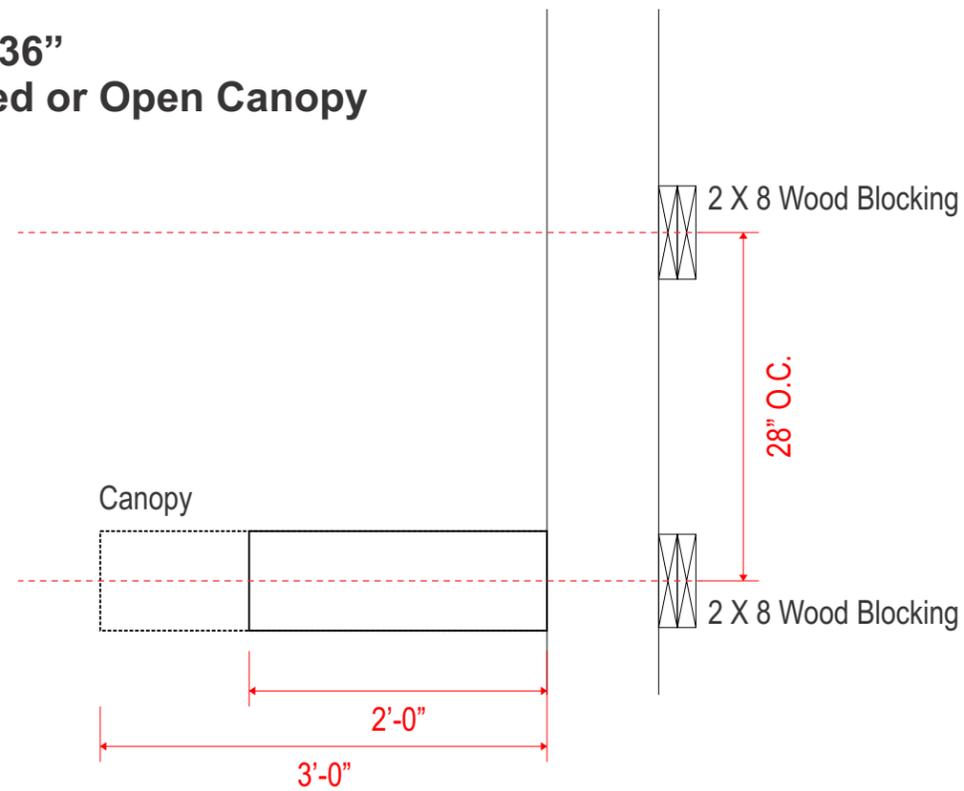


48" to 72" Covered Canopy (Includes Canopies up to 6'-0" Projection)

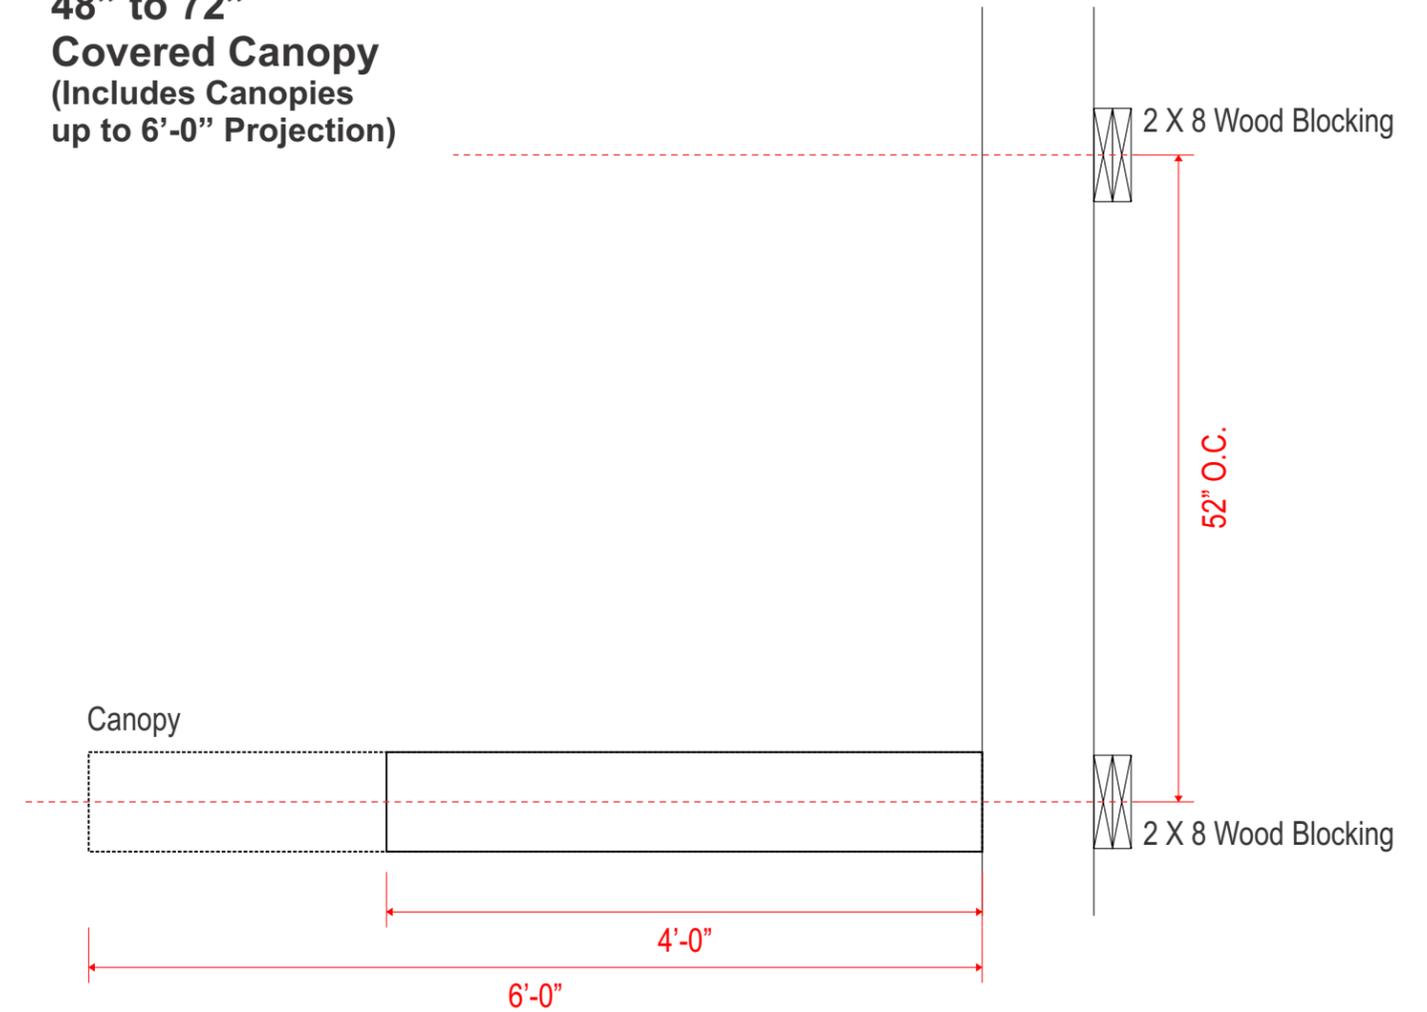


Burger King OCU


Exploded View

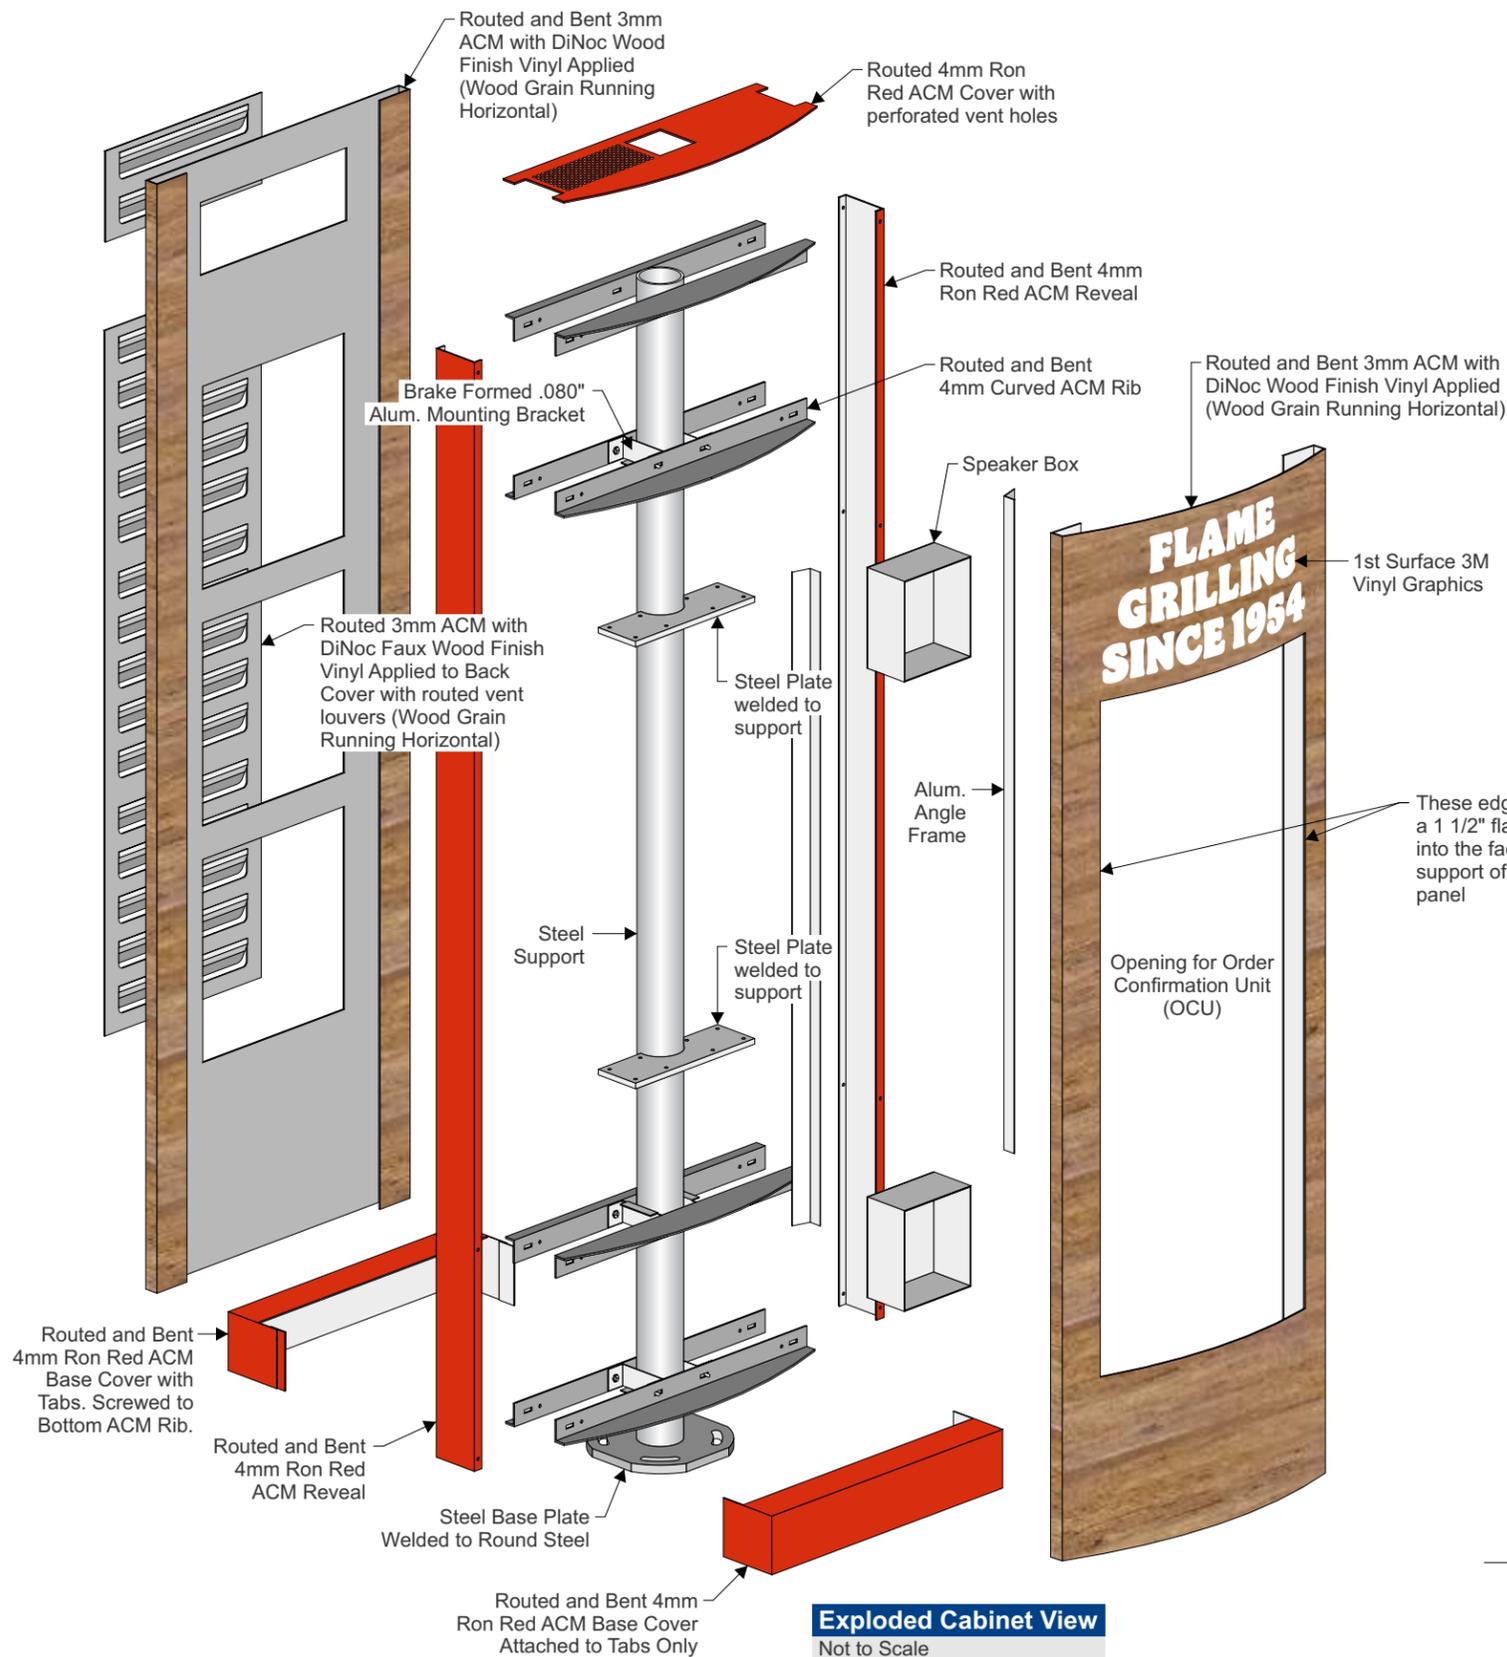

Exploded Cabinet View
Not to Scale

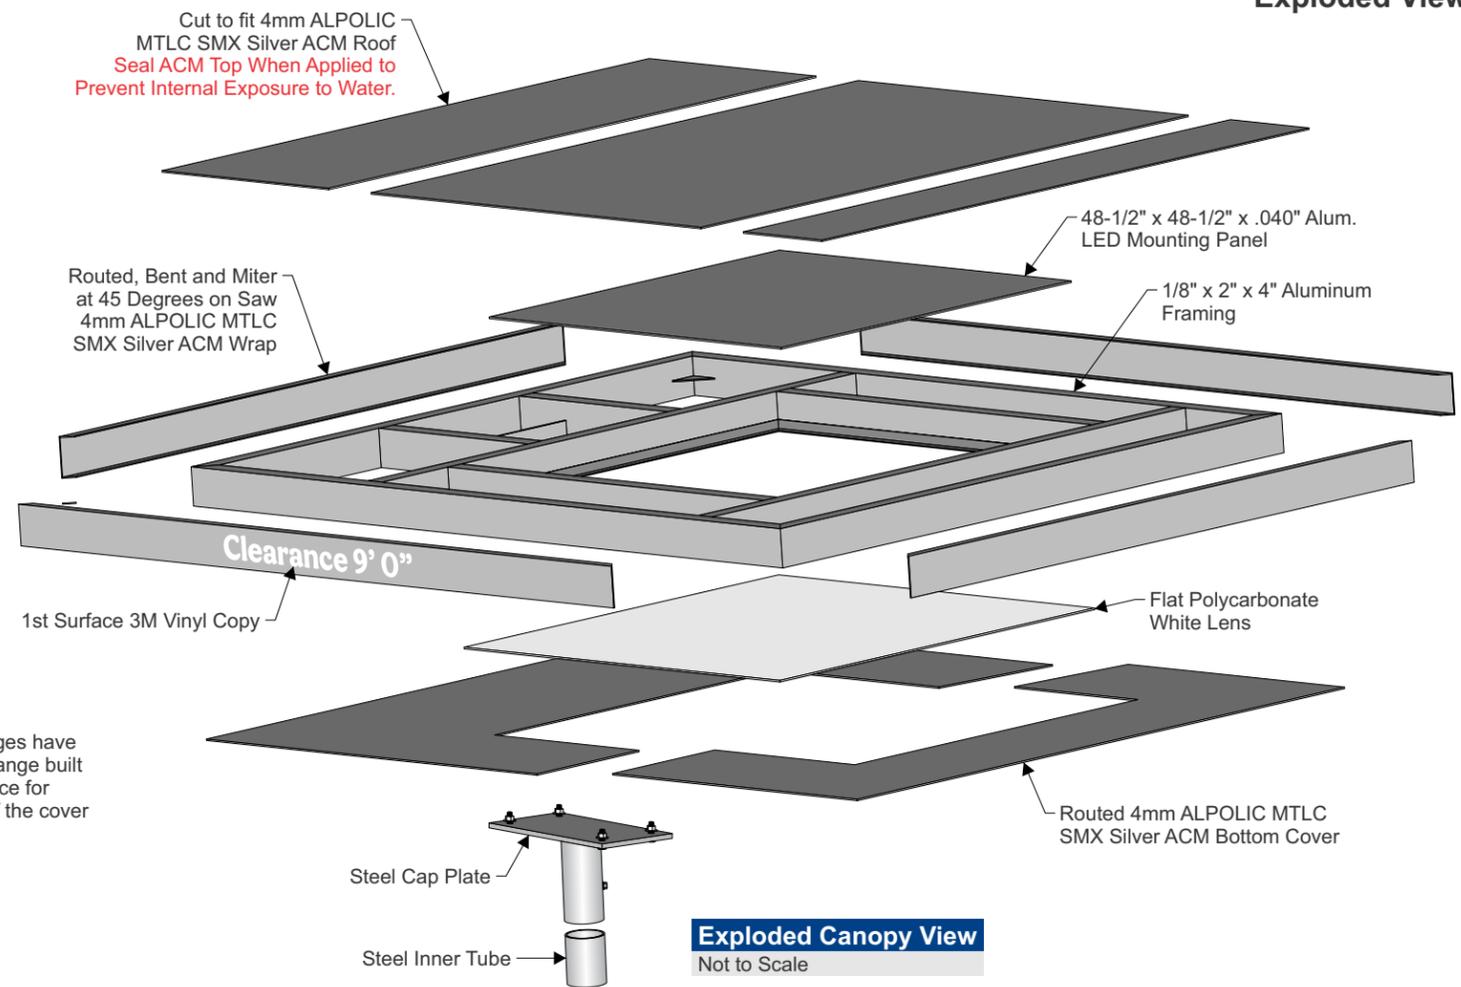

Exploded Canopy View
Not to Scale

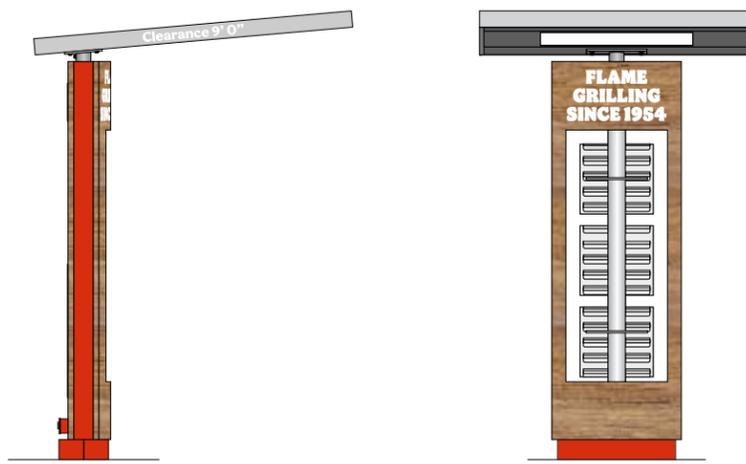

Assembled Drive Thru Station
Scale: 1/4"=1'-0"

Aluminum Alloy & Temper:


- 3003 H14 Aluminum Sheet
- 6061 T6 Aluminum Plate
- 6063 T52 Architectural Aluminum Tube, Angle and Channel
- 6061 T6 Structural Aluminum Angle and Channel

Steel:

- A36 Steel Pipe, Tube and Plate
- A36 Steel Angle

Color Specifications

- Akzo Nobel Brushed Aluminum Silver, Satin Finish
- Alpolic Ron Red 4mm ACM (62" x 183")
- Alpolic Metallic SMX Silver 4mm ACM (62" x 196")
- 3mm ACM with 3M Di-Noc Faux Wood Finish Vinyl
- 3M White #7725-10 Vinyl

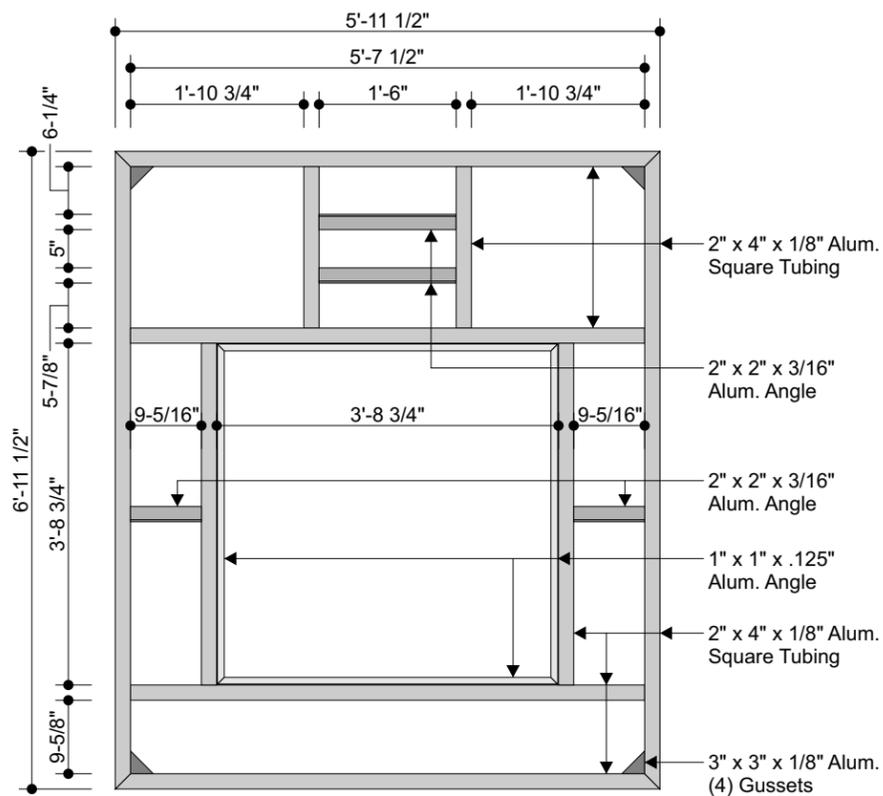


Canopy Frame Top View
Scale: 1/2"=1'-0"

Aluminum Alloy & Temper:


3003 H14 Aluminum Sheet
6061 T6 Aluminum Plate
6063 T52 Architectural Aluminum Tube, Angle and Channel
6061 T6 Structural Aluminum Angle and Channel

Steel:

A36 Steel Pipe, Tube and Plate
A36 Steel Angle

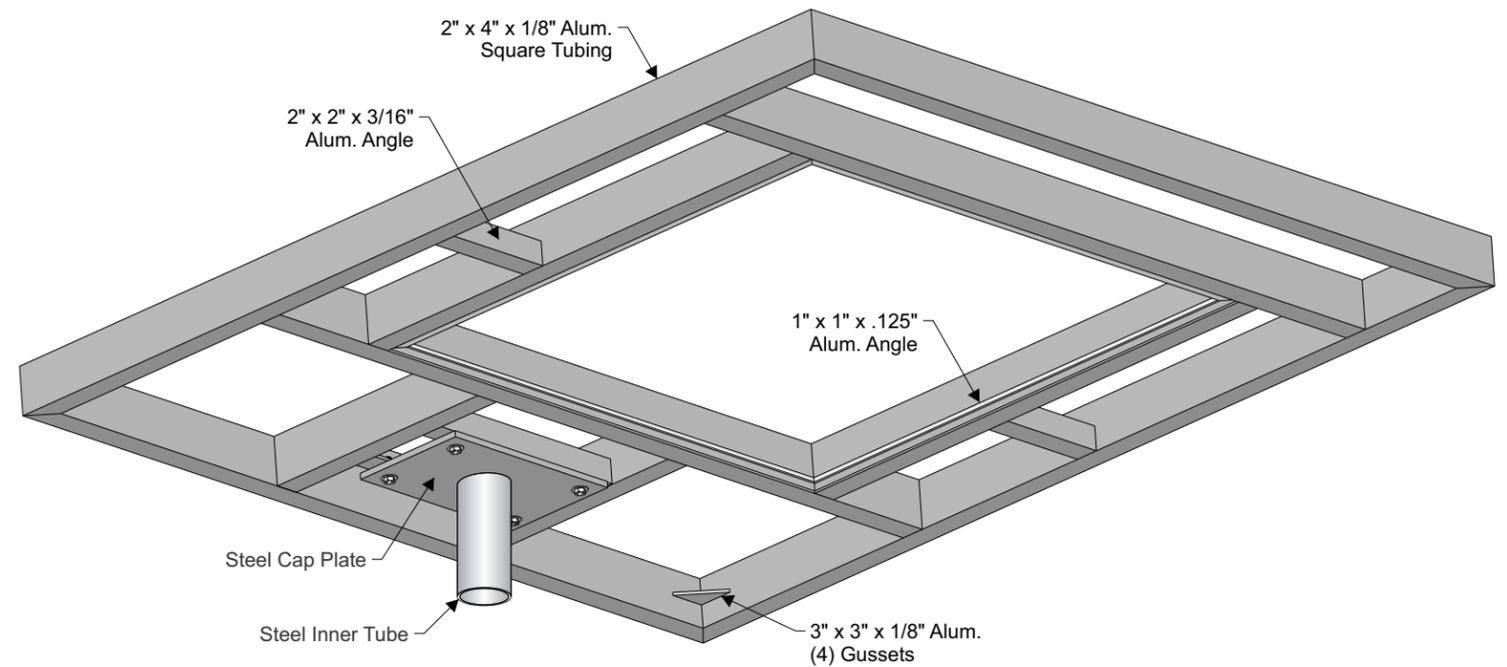

Isometric Frame View
Not to Scale

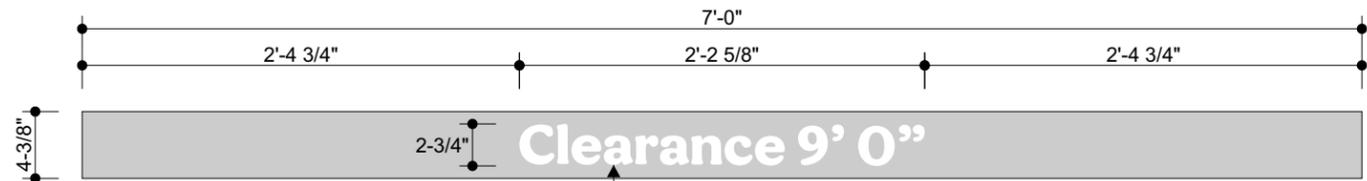


Canopy Vinyl Layout
Scale: 1"=1'-0"

Color Specifications

- Alpolic Metallic SMX Silver
4mm ACM (62" x 196")
- 3M White #7725-10 Vinyl


Burger King OCU

Internal Steel Support

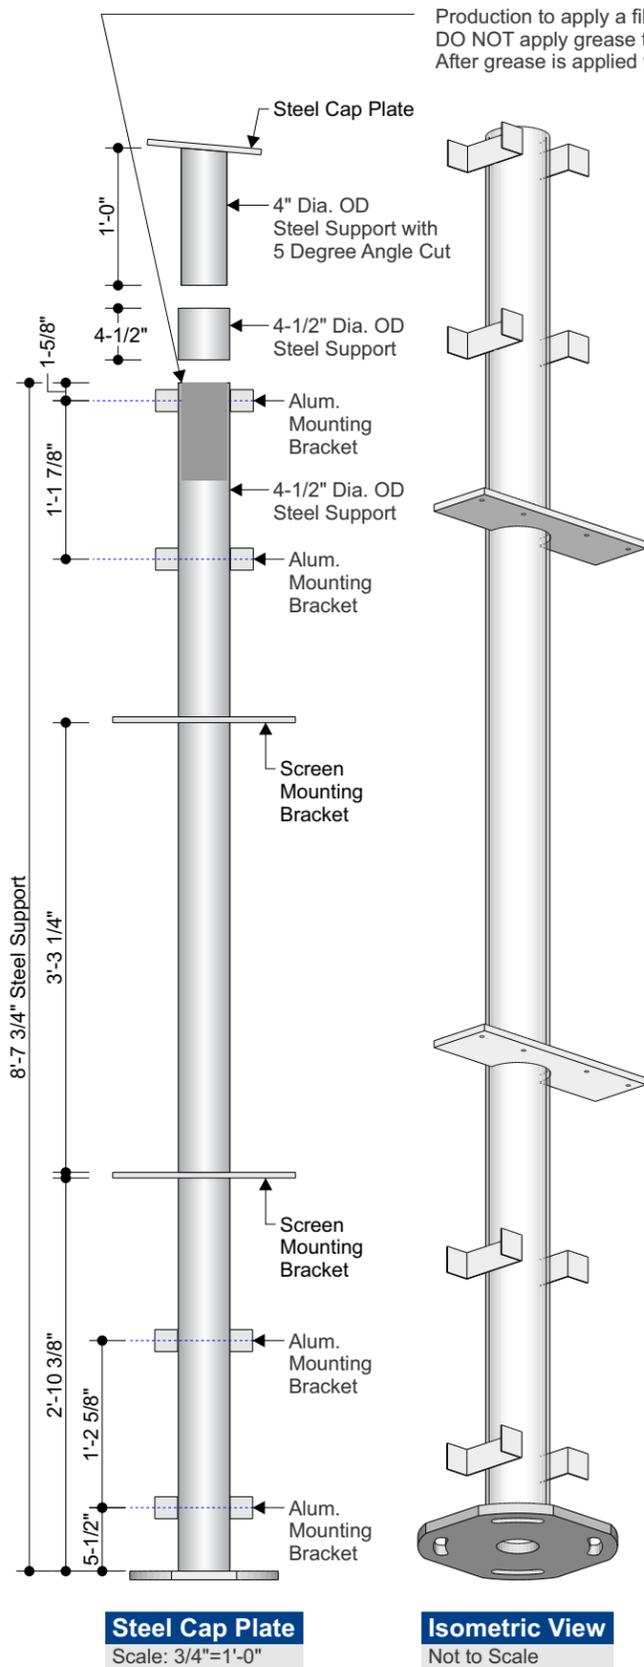


Steel Cap Plate
Scale: 3/4"=1'-0"

Isometric View
Not to Scale

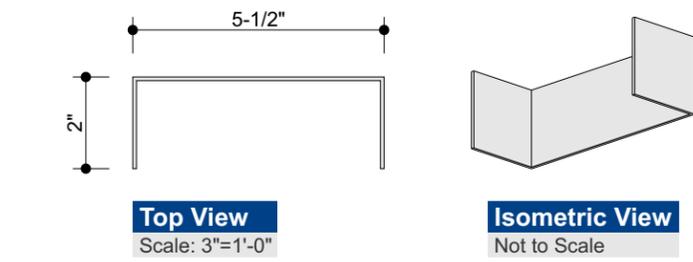


Top View
Scale: 3"=1'-0"

Isometric View
Not to Scale

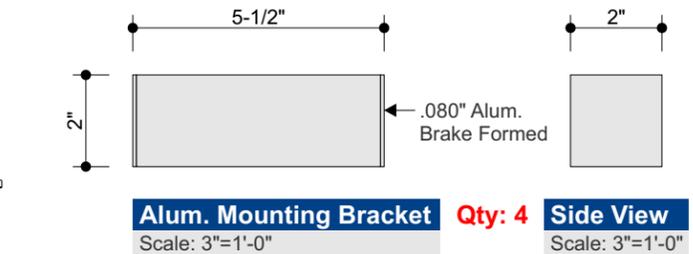


Alum. Mounting Bracket Qty: 4
Scale: 3"=1'-0"


Side View
Scale: 3"=1'-0"

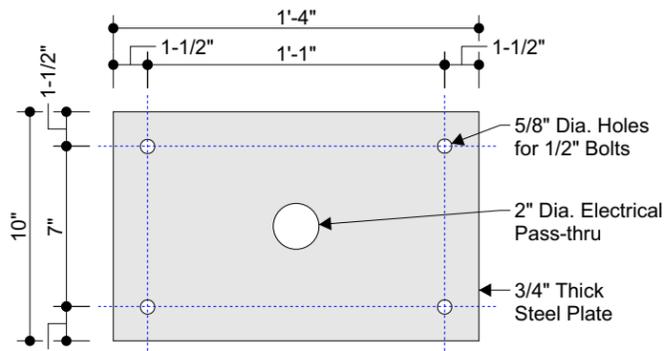

Steel Cap Plate
Scale: 1-1/2"=1'-0"

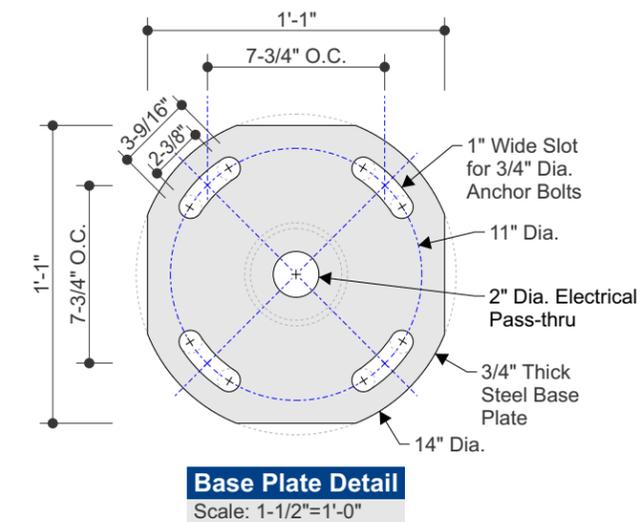


Base Plate Detail
Scale: 1-1/2"=1'-0"

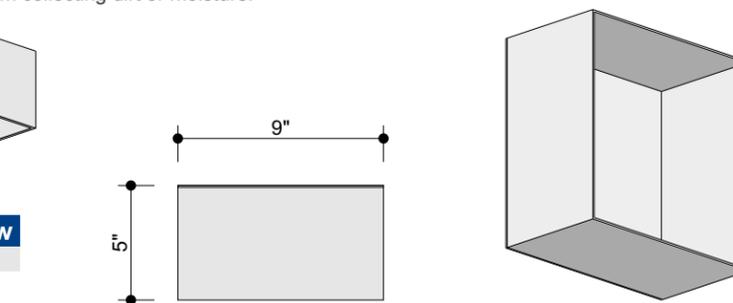


Top View
Scale: 1-1/2"=1'-0"

Isometric View
Not to Scale

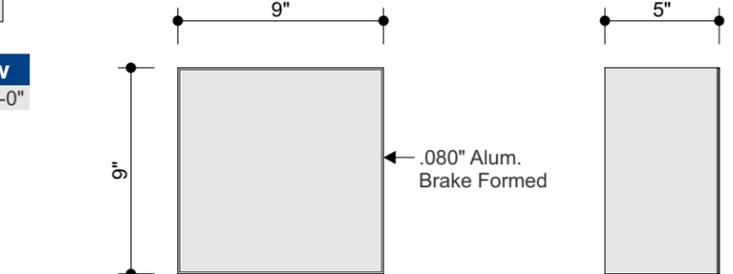


Speaker Box Qty: 2
Scale: 1-1/2"=1'-0"


Side View
Scale: 1-1/2"=1'-0"

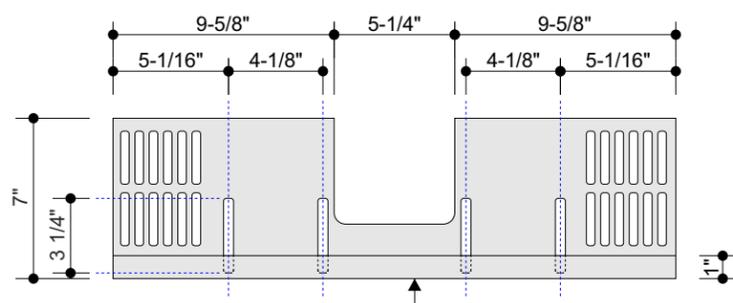


Top View
Scale: 1-1/2"=1'-0"

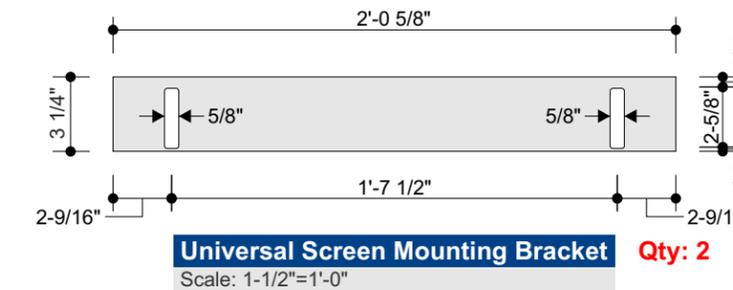

Universal Screen Mounting Bracket Qty: 2
Scale: 1-1/2"=1'-0"

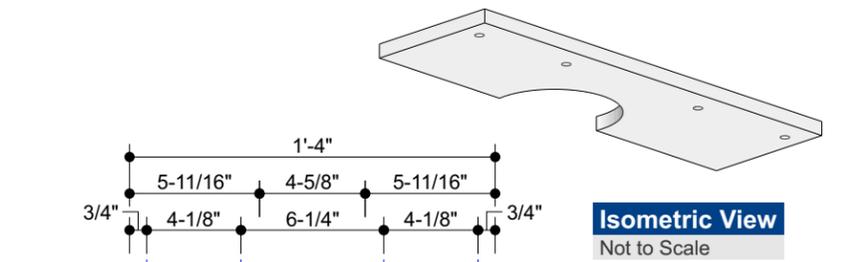

Isometric View
Not to Scale

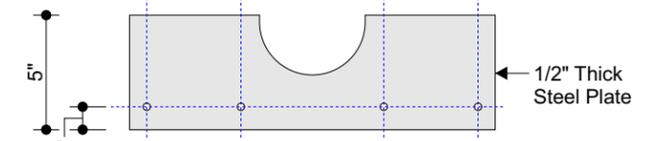


Side View
Scale: 1-1/2"=1'-0"




Screen Mounting Bracket Qty: 2
Scale: 1-1/2"=1'-0"

Side View
Scale: 1-1/2"=1'-0"

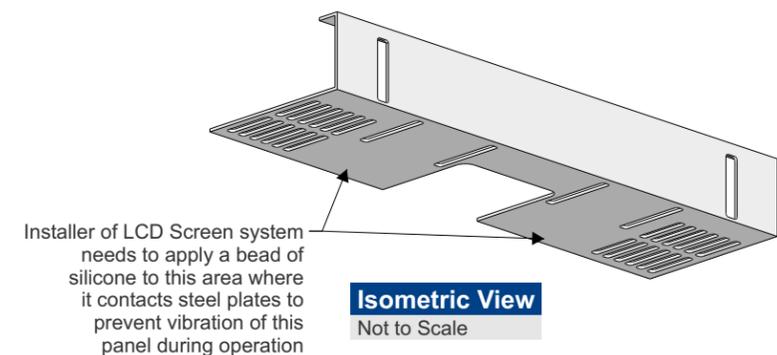

Isometric View
Not to Scale

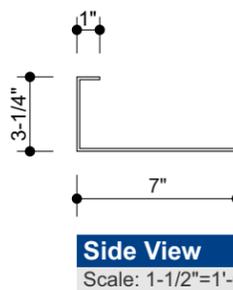


Side View
Scale: 1-1/2"=1'-0"

Aluminum Alloy & Temper:


- 3003 H14 Aluminum Sheet
- 6061 T6 Aluminum Plate
- 6063 T52 Architectural Aluminum Tube, Angle and Channel
- 6061 T6 Structural Aluminum Angle and Channel

Steel:

- A36 Steel Pipe, Tube and Plate
- A36 Steel Angle

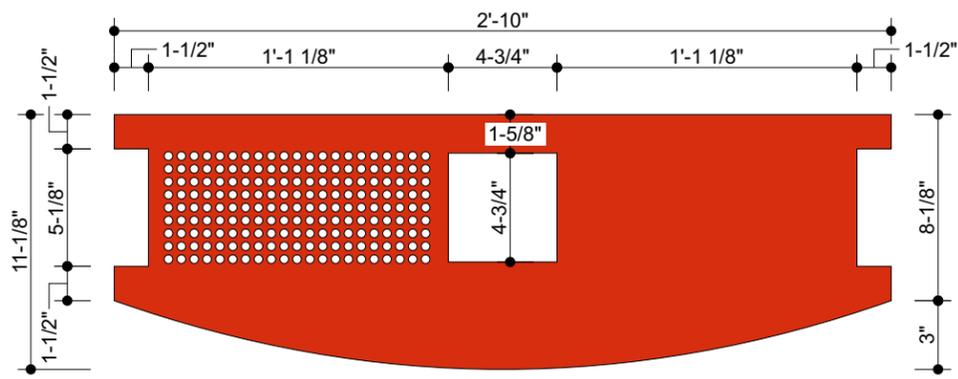


ACM Top Cover
Scale: 1-1/2"=1'-0"

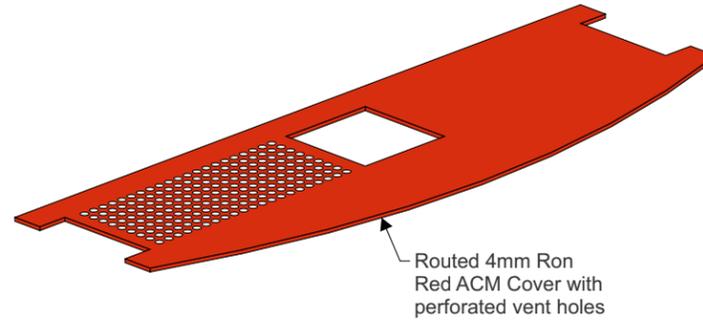


Color Specifications


Alpolic Ron Red
4mm ACM (62" x 183")

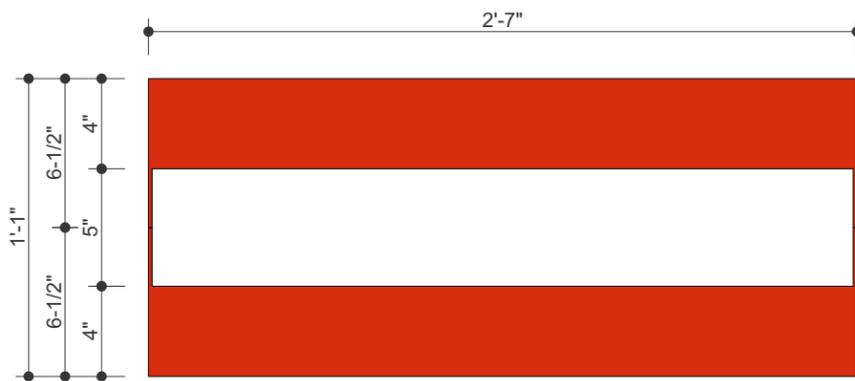


Top View
Scale: 1-1/2"=1'-0"

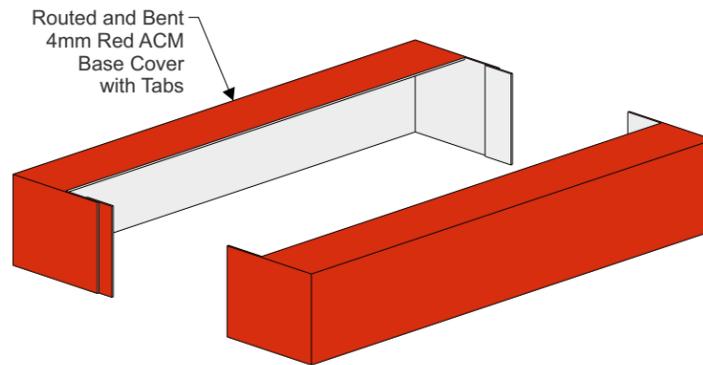


Isometric View
Not to Scale

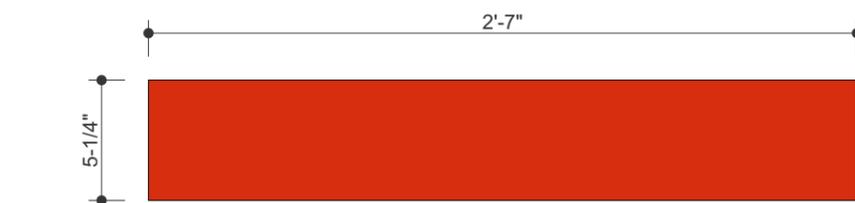


ACM Base Cover
Scale: 1-1/2"=1'-0"

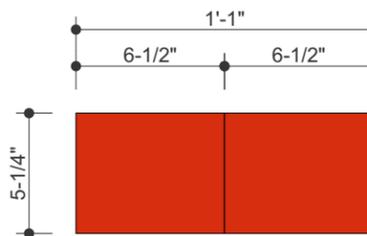


Side View
Scale: 1-1/2"=1'-0"

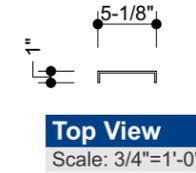

Top View
Scale: 3/4"=1'-0"

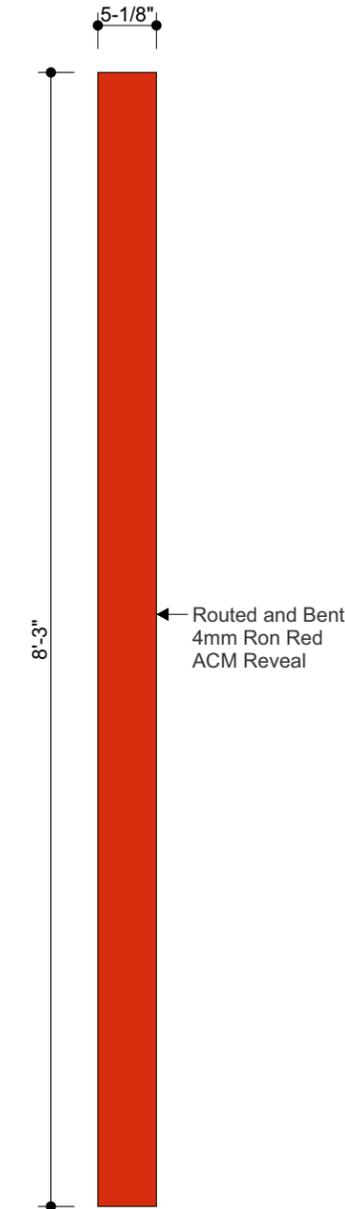

ACM Reveal Qty: 2
Scale: 3/4"=1'-0"

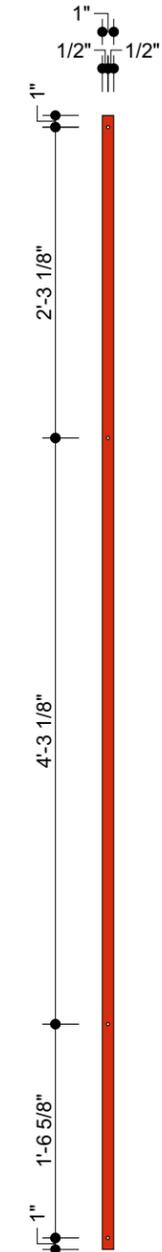

Side View
Scale: 3/4"=1'-0"










Isometric View
Not to Scale

#	Date	Description
1	1/5/23	Add site plan
2	3/13/23	Update pylon
3	—	—
4	—	—
5	—	—
6	—	—

Initial
LB
LB
—
—
—
—

Client Review Status
Allen Industries, Inc. requires that an approved drawing be obtained from the client prior to any production release or production release revision.


Client Signature: _____ Approval Date: _____

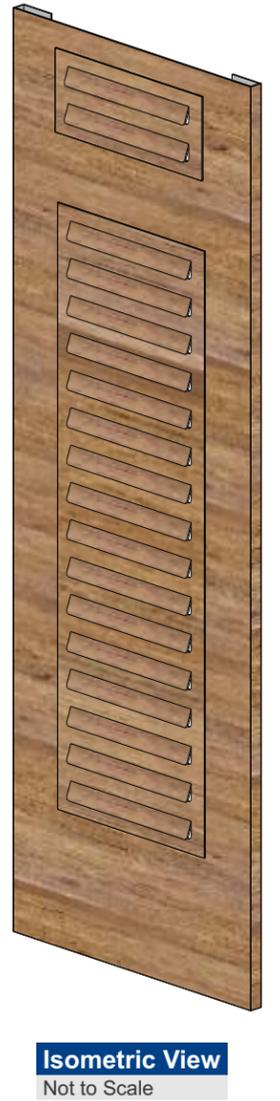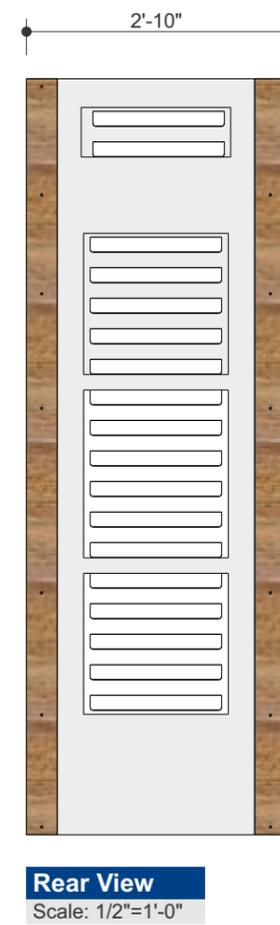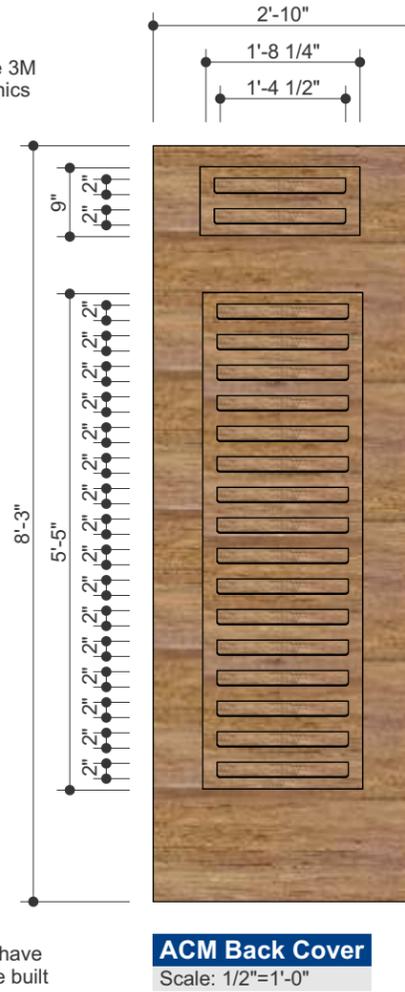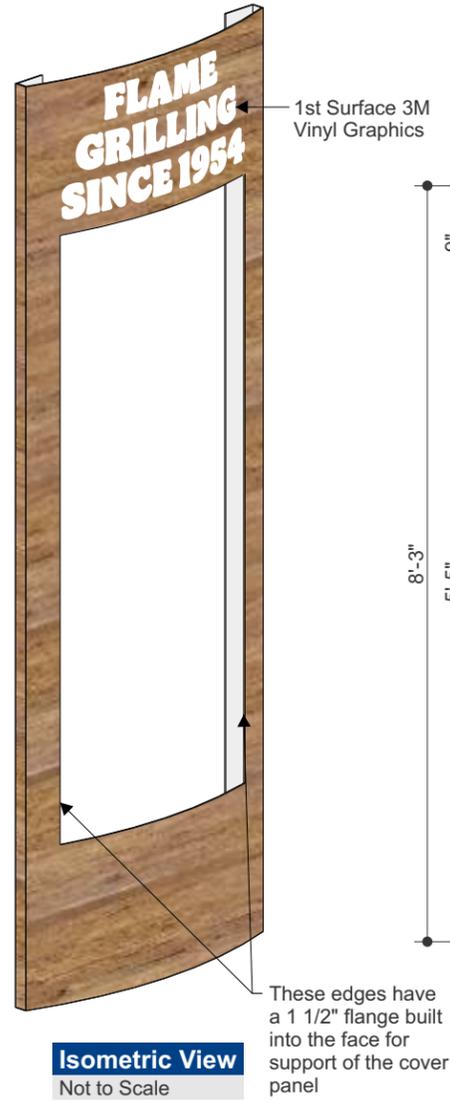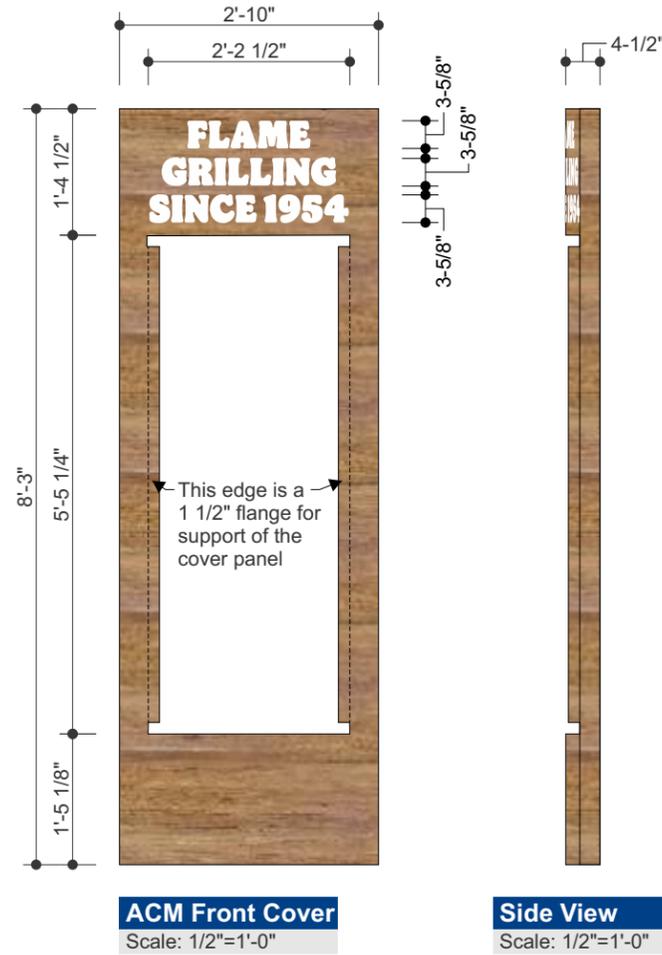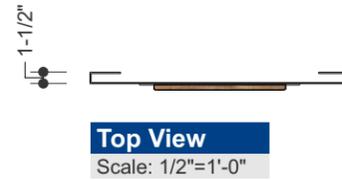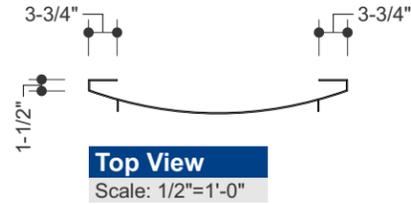


Color Specifications

	3mm ACM with 3M Di-Noc Faux Wood Finish Vinyl
	3M White #7725-10 Vinyl

#	Date	Description	Initial
1	1/5/23	Add site plan	LB
2	3/13/23	Update pylon	LB
3	—	—	—
4	—	—	—
5	—	—	—
6	—	—	—

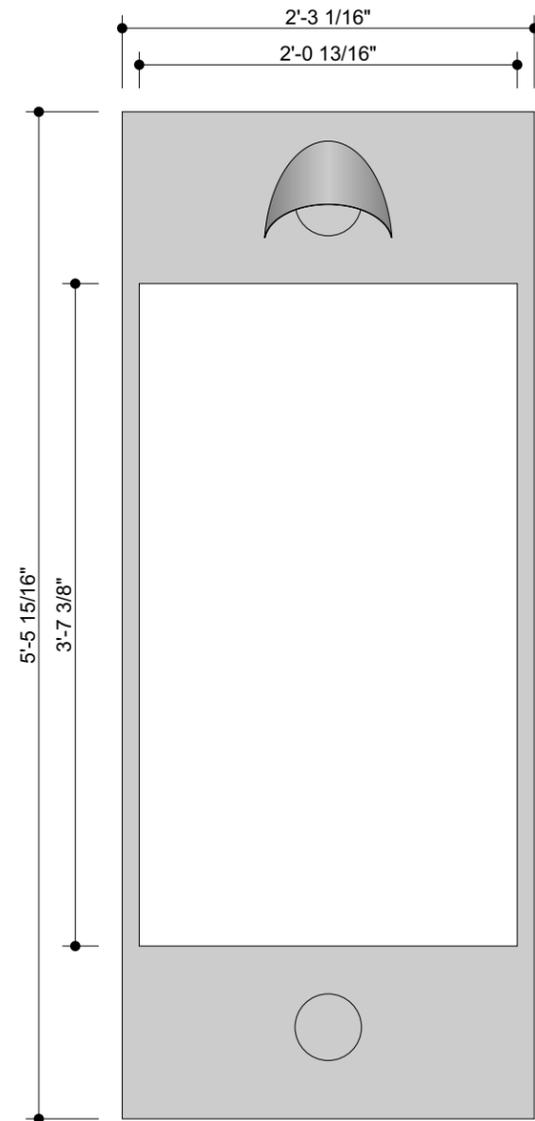

OCU with LG Screen
Scale: 1"=1'-0"

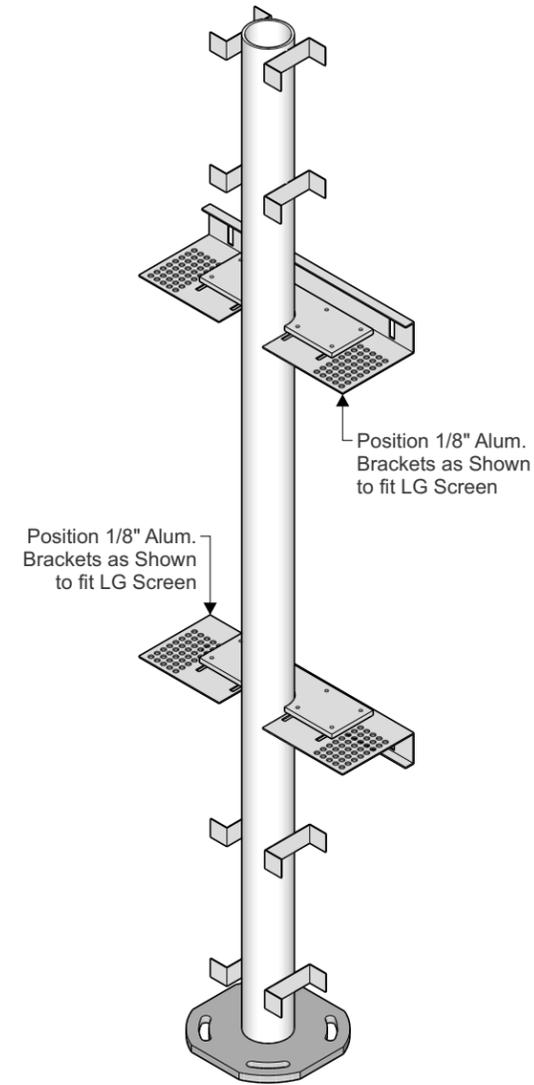


Isometric View
Not to Scale



BK Clearance Bar

Di-Noc Woodgrain Vinyl

QUANTITY: 2

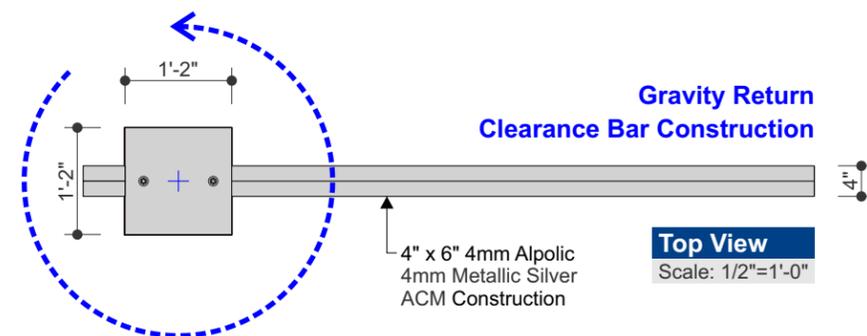

Color Specifications	
	PMS 1797C Akzo Nobel Painted Satin Finish
	4mm ACM, PMS 1797C Akzo Nobel Painted Satin Finish
	4mm Metallic Silver ACM
	3mm ACM with 3M Di-Noc Faux Wood Finish Vinyl
	3M White #7725-10 Vinyl

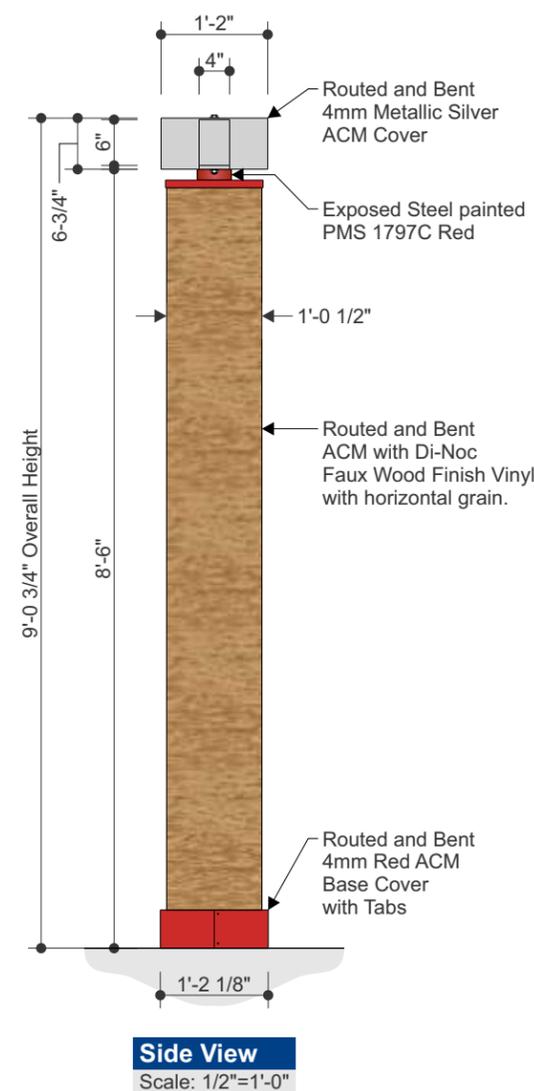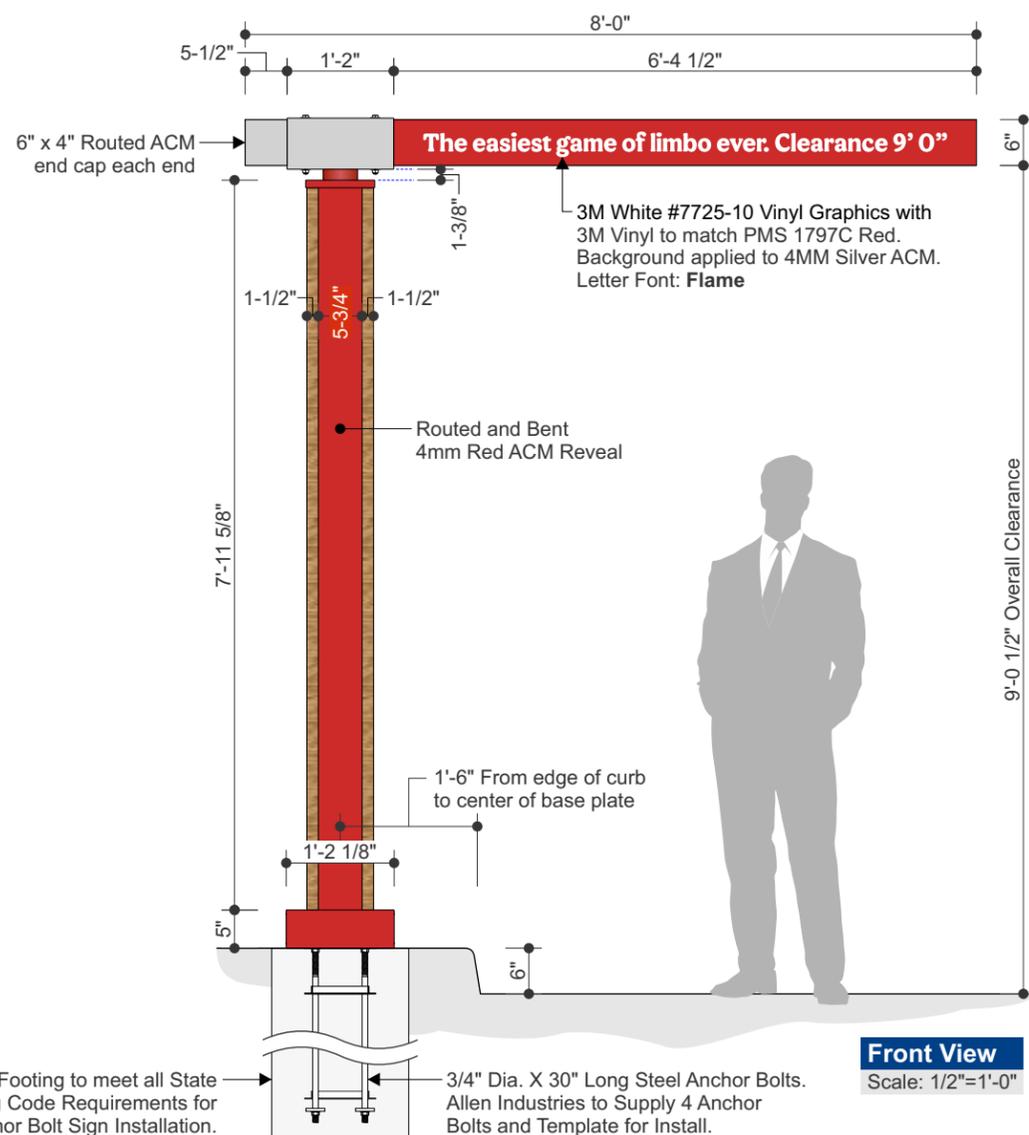


#	Date	Description
1	1/5/23	Add site plan
2	3/13/23	Update pylon
3	—	—
4	—	—
5	—	—
6	—	—


Initial
LB
LB
—
—
—
—

Client Review Status
Allen Industries, Inc. requires that an approved drawing be obtained from the client prior to any production release or production release revision.




Client Signature: _____ Approval Date: _____

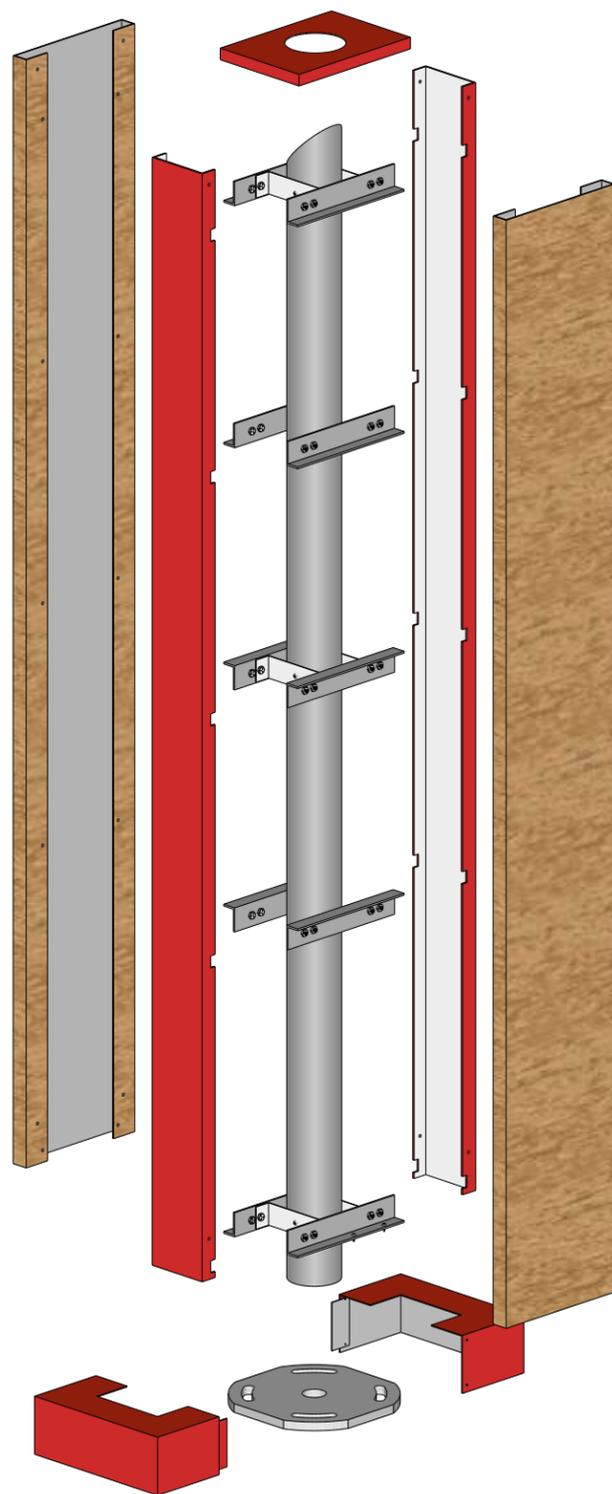

Exploded View
Not to Scale

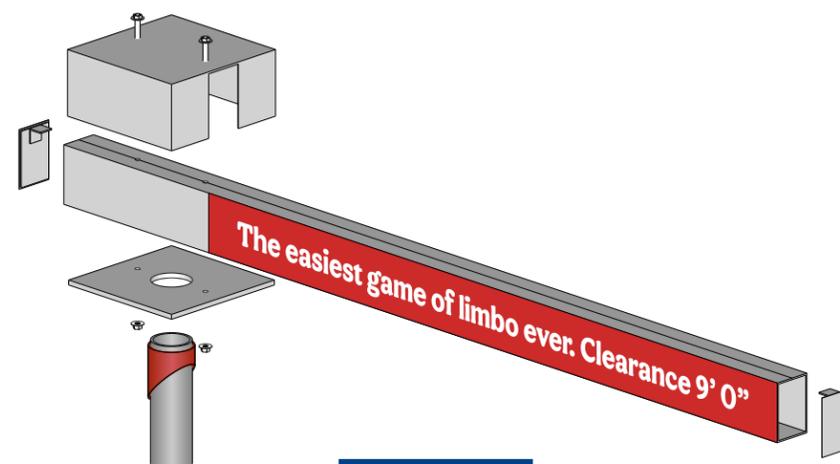

Exploded View
Not to Scale

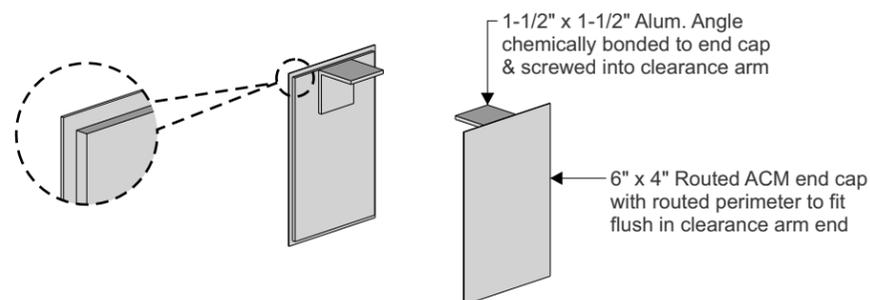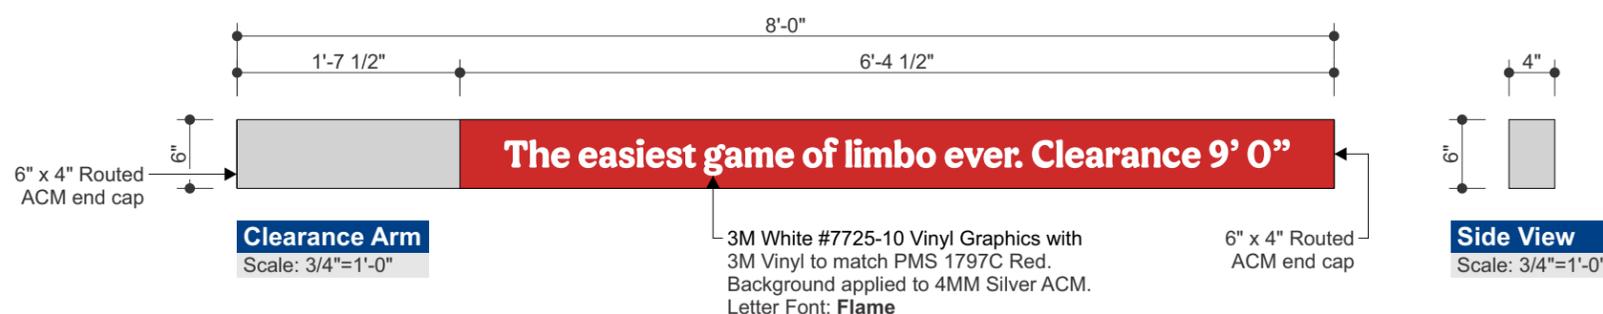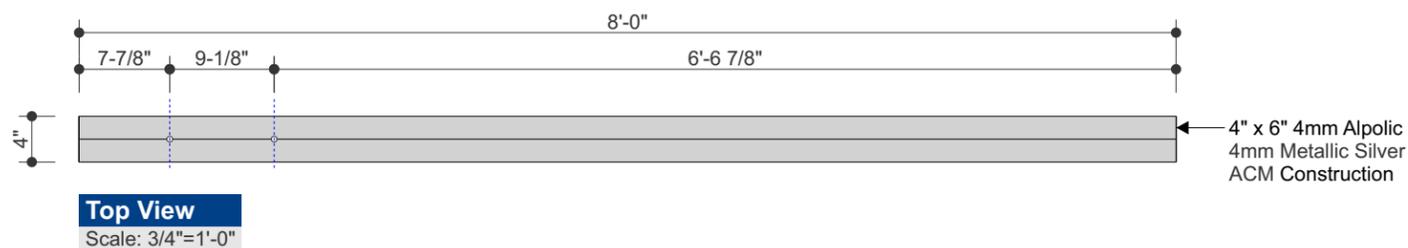

Qty: 2 End Cap Isometric
Not to Scale


Color Specifications

	PMS 1797C Akzo Nobel Painted Satin Finish
	4mm ACM, PMS 1797C Akzo Nobel Painted Satin Finish
	4mm Metallic Silver ACM
	3mm ACM with 3M Di-Noc Faux Wood Finish Vinyl

#	Date	Description	Initial
1	1/5/23	Add site plan	LB
2	3/13/23	Update pylon	LB
3	—	—	—
4	—	—	—
5	—	—	—
6	—	—	—

BK Clearance Bar



Di-Noc Woodgrain Vinyl

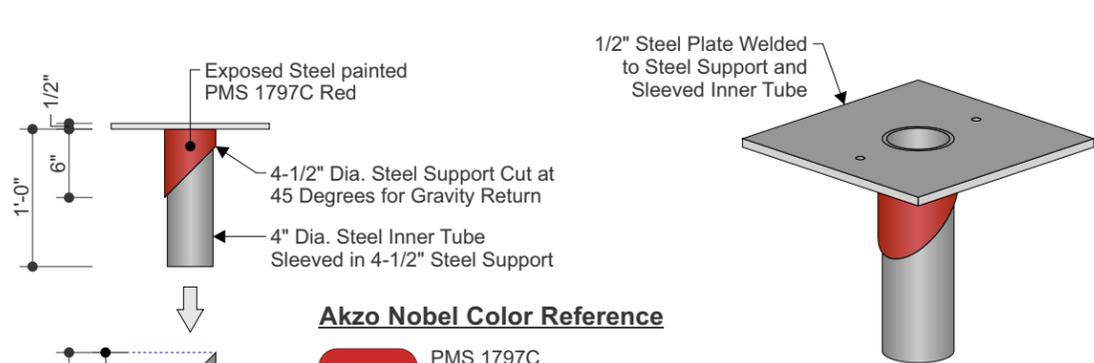


Akzo Nobel Color Reference

PMS 1797C
Akzo Nobel Painted Satin Finish

Isometric View
Not to Scale

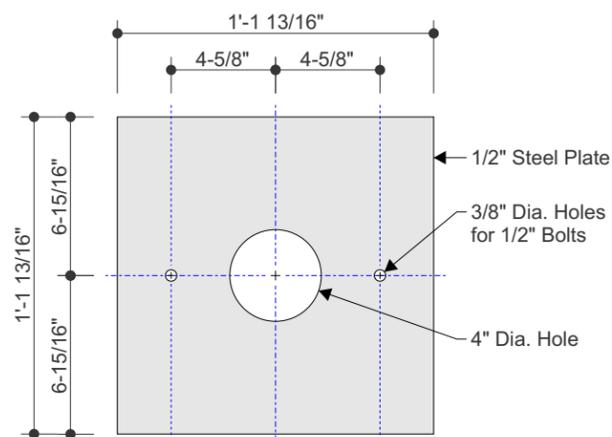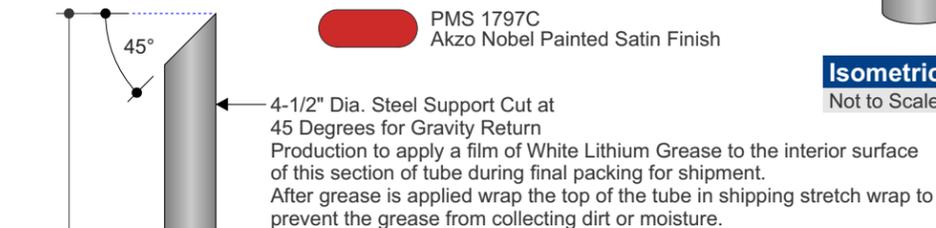


Top Plate Detail
Scale: 1-1/2"=1'-0"

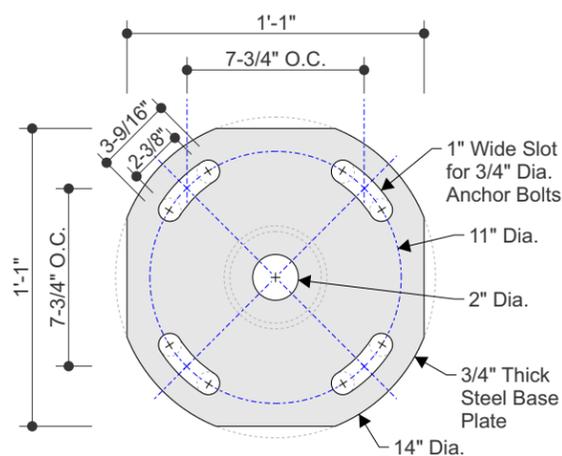


Base Plate Detail
Scale: 1-1/2"=1'-0"


Steel Support
Scale: 3/4"=1'-0"

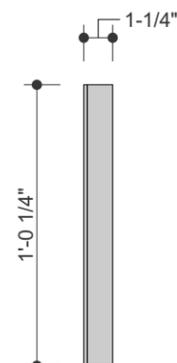


Top View
Scale: 1-1/2"=1'-0"

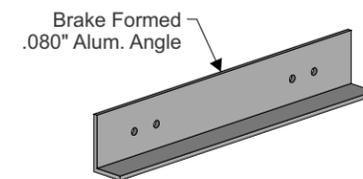


Isometric View
Not to Scale

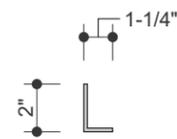

Alum. Angle
Scale: 1-1/2"=1'-0"

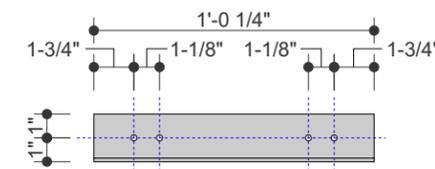


Side View Qty: 10
Scale: 1-1/2"=1'-0"

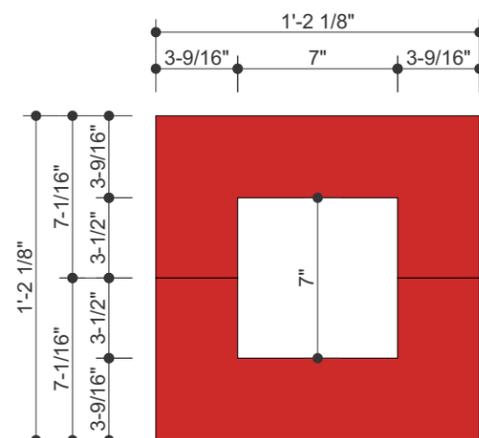


Top View
Scale: 1-1/2"=1'-0"




ACM Base Cover
Scale: 1-1/2"=1'-0"

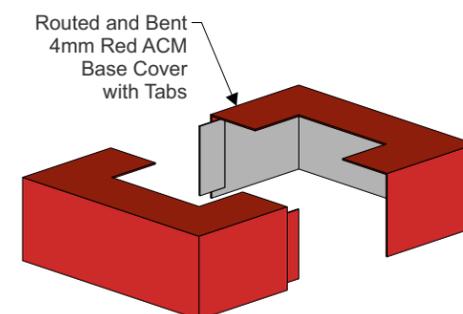

Isometric View
Not to Scale

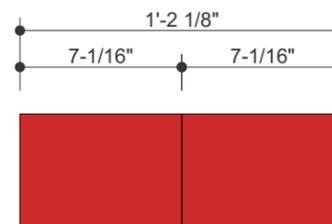


Side View
Scale: 1-1/2"=1'-0"

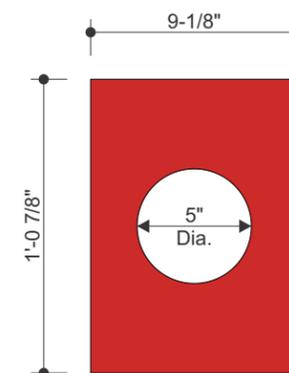

Top View
Scale: 1-1/2"=1'-0"



ACM Collar
Scale: 1-1/2"=1'-0"

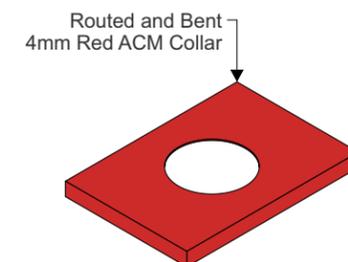

Isometric View
Not to Scale



Side View
Scale: 1-1/2"=1'-0"


Color Specifications

PMS 1797C
Akzo Nobel Painted Satin Finish


4mm ACM, PMS 1797C
Akzo Nobel Painted Satin Finish




Top View
Scale: 1/2"=1'-0"

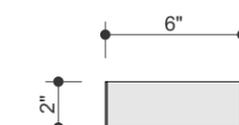

Alum. Angle Brace
Scale: 1/2"=1'-0"

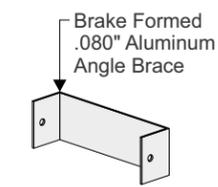

Isometric View
Not to Scale

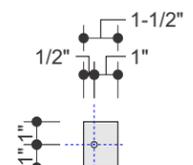


Side View
Scale: 1/2"=1'-0"


Qty: 6

BK Clearance Bar


Di-Noc Woodgrain Vinyl

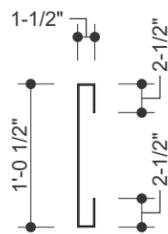

Top View
Scale: 3/4"=1'-0"

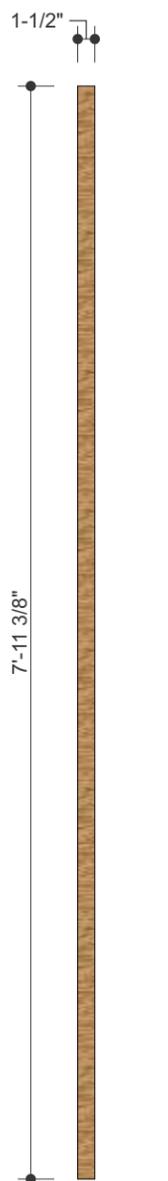

Pole Cover
Scale: 3/4"=1'-0"

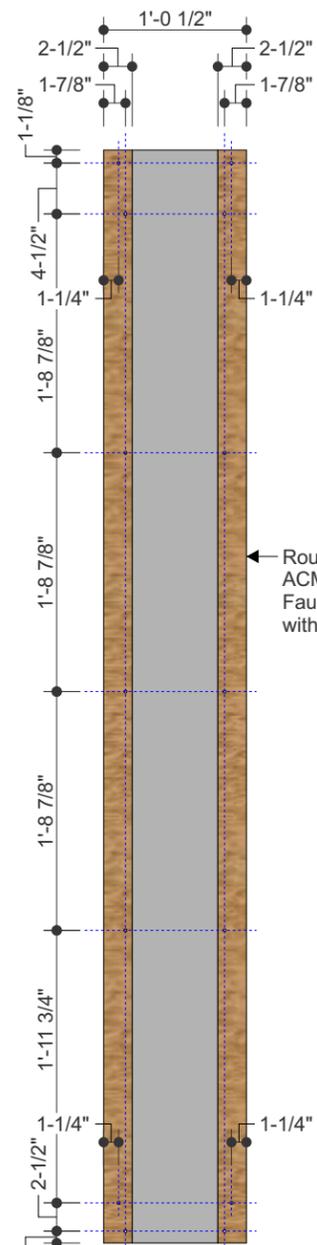


Qty: 2 Side View
Scale: 3/4"=1'-0"




Isometric View
Not to Scale


← Routed and Bent ACM with Di-Noc Faux Wood Finish Vinyl with horizontal grain.

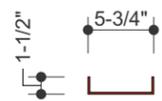

Top View
Scale: 3/4"=1'-0"

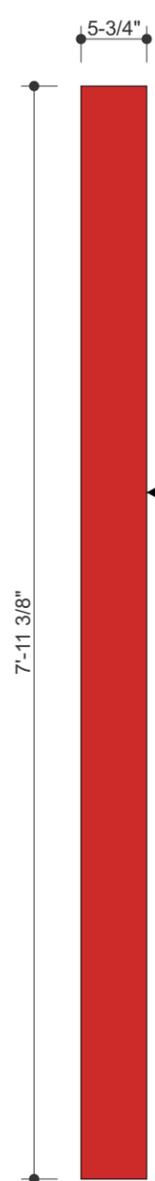

ACM Reveal
Scale: 3/4"=1'-0"

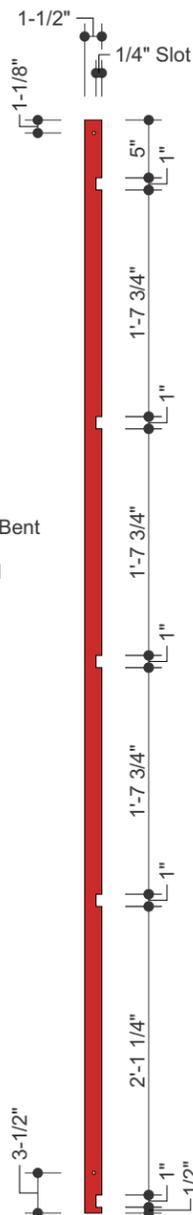


Qty: 2 Side View
Scale: 3/4"=1'-0"




Isometric View
Not to Scale


← Routed and Bent 4mm Red ACM Reveal

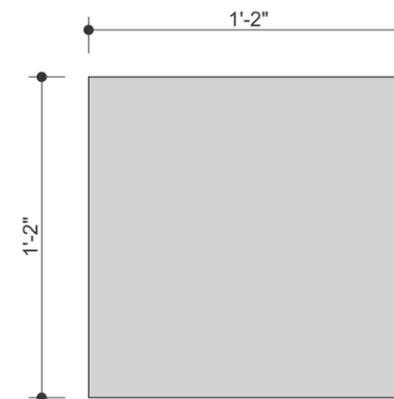


Top View
Scale: 1-1/2"=1'-0"

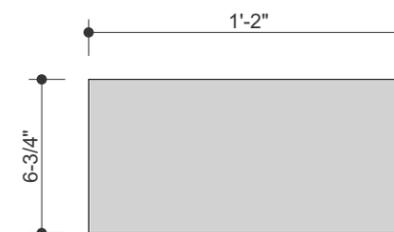

Top Cover
Scale: 1-1/2"=1'-0"

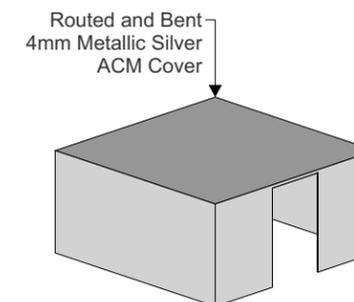


Isometric View
Not to Scale

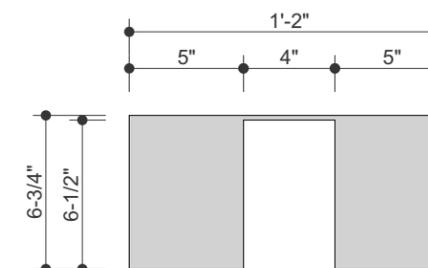

Side View
Scale: 1-1/2"=1'-0"

Color Specifications

- PMS 1797C
Akzo Nobel Painted Satin Finish
- 4mm ACM, PMS 1797C
Akzo Nobel Painted Satin Finish
- 4mm Metallic Silver ACM
- 3mm ACM with
3M Di-Noc Faux Wood Finish Vinyl

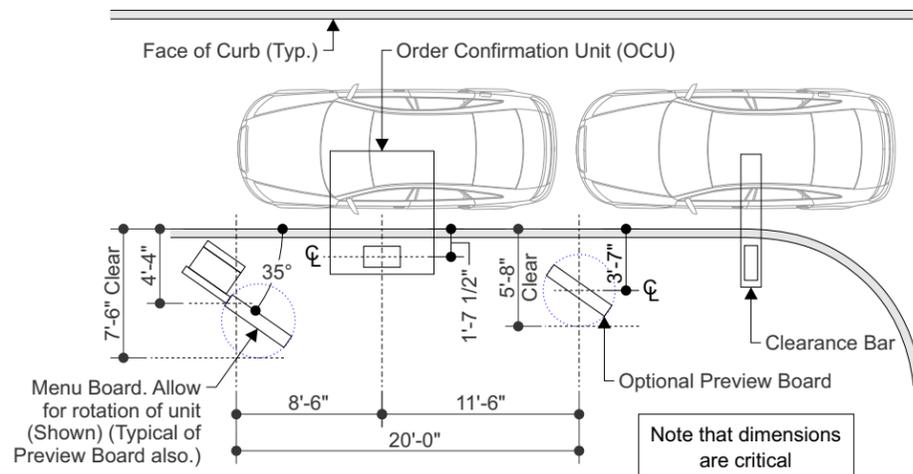


Preferred Layout
Scale: 3/32"=1'-0"


Note: the preferred layout should be used whenever space allows angles between the preferred layout and minimum layout are acceptable as long as:

- (1) The distances from the center lines of the steel support of the menu board & preview board to the face of curb are reduced by 4" for every 5 degrees of rotation.
- (2) The distance from the centerline of the OCU (order confirmation unit) & center line of the menu board is reduced by 3" for every 5 degrees of rotation.

The center line of the menu board to center line of preview board remains at 20'-0".

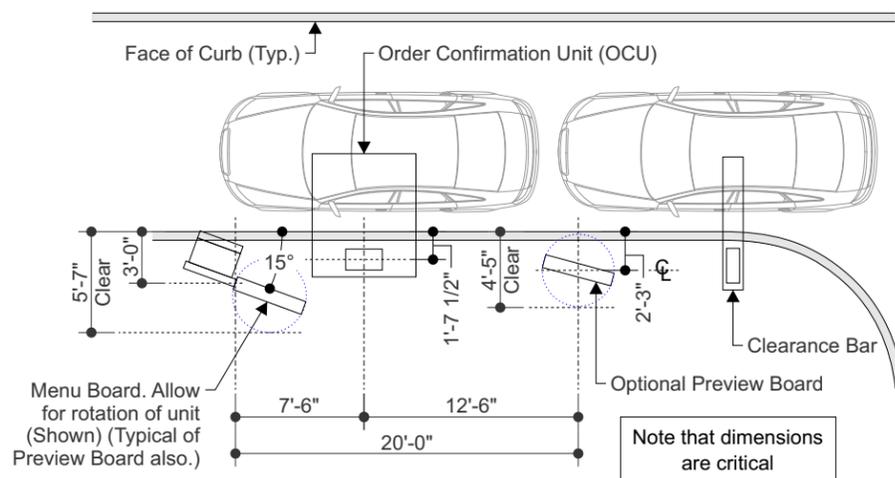


Minimum Layout
Scale: 3/32"=1'-0"

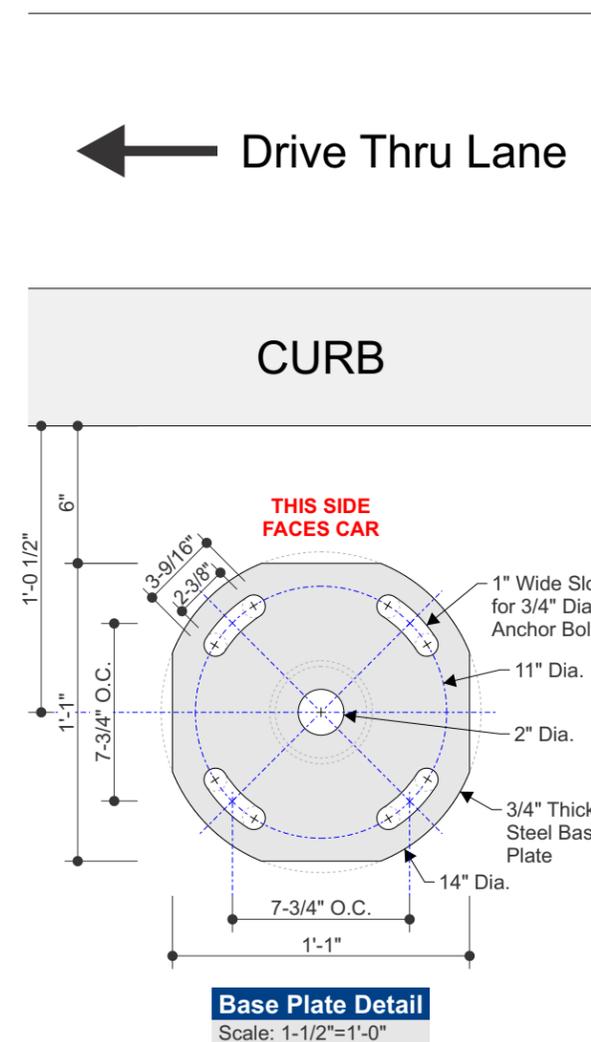


BK Retro Look Bun D/F Directional Sign

BK-RETRO-D6

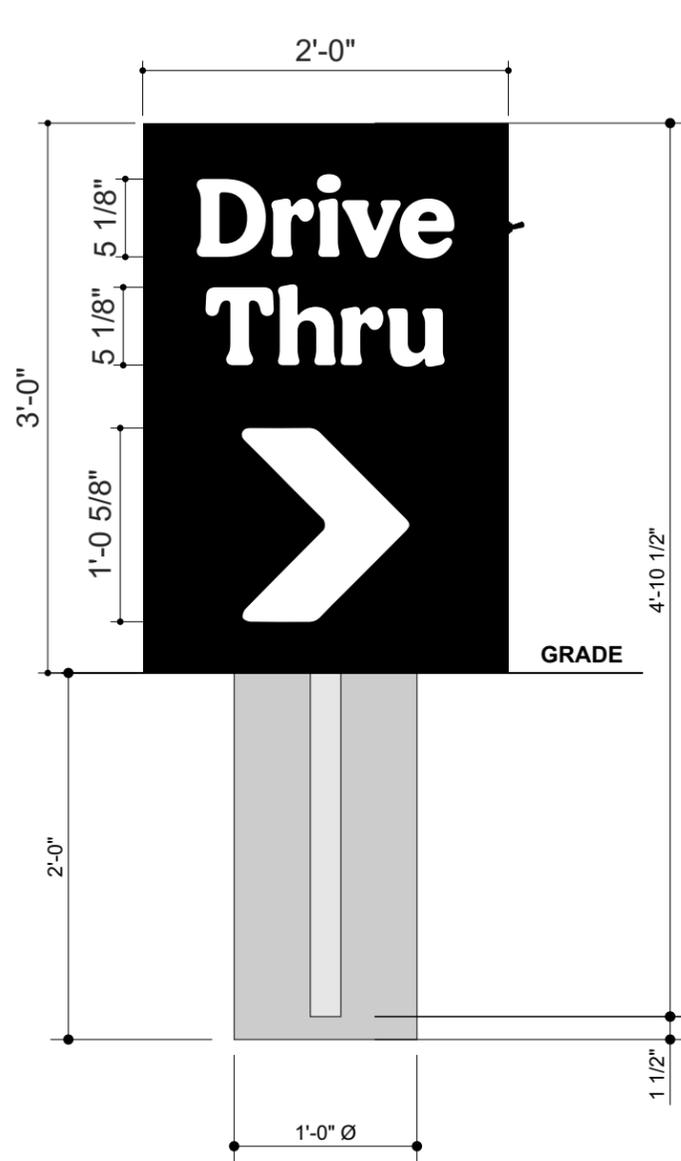


Front Elevation
Scale: 1"=1'-0"

6.0 Sq Ft

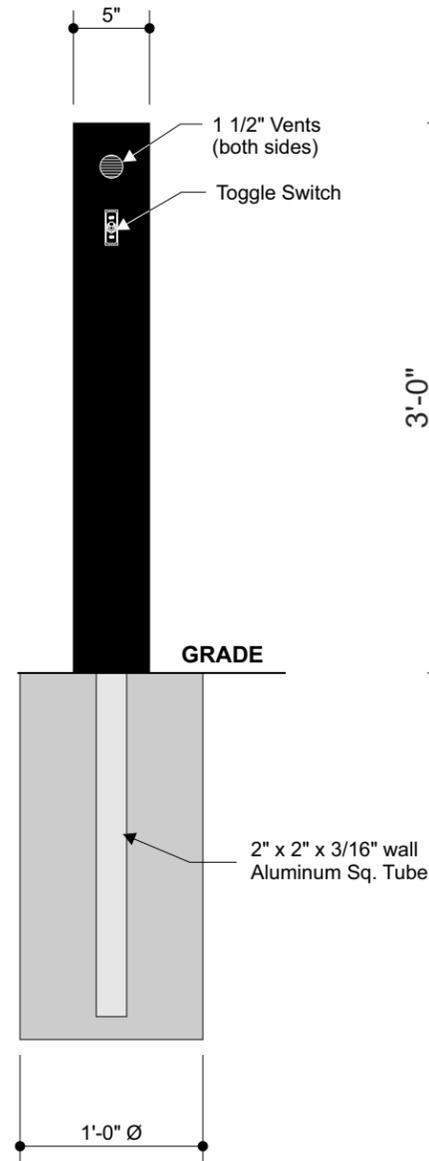

Side Elevation
Scale: 1"=1'-0"

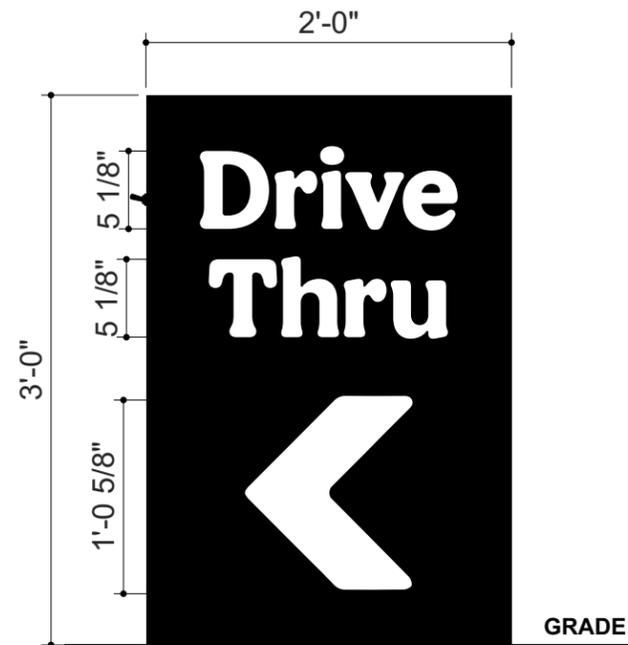


Rear Elevation
Scale: 1"=1'-0"

Color Specifications

- Black
- .177" White Polycarbonate

All paint finishes to be Satin unless otherwise specified

- Face:** .125" thk. Aluminum with copy & logo routed out, backed with 177" thk. White Polycarbonate panels
- Returns:** 5" x 1 3/4" Alum. Channel
- Illum:** White LEDs as required by manufacturer, Self Contained power supply
- Electrical:** Actual # of Circuits to be determined by Licensed Electrical Contractor, (1) 20 AMP Circuit, 120 Volts
- Quantity:** (3) THREE

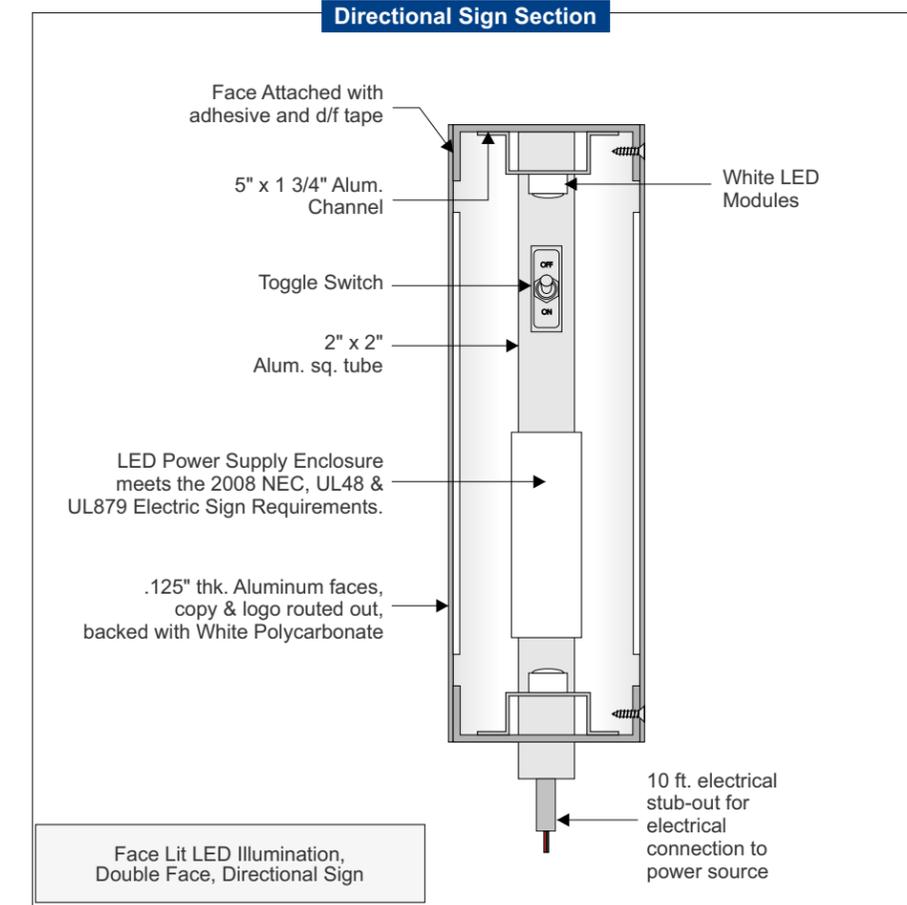

Allen Industries
E212503


Electric Sign
Complies with
UL48

THIS SIGN IS INTENDED TO BE INSTALLED IN ACCORDANCE WITH THE REQUIREMENTS OF ARTICLE 600 OF THE NATIONAL ELECTRICAL CODE AND/OR OTHER APPLICABLE LOCAL CODES. THIS INCLUDES PROPER GROUNDING AND BONDING OF THE SIGN.

GROUNDING
ELECTRICAL
CONNECTIONS


BK Retro Look Bun D/F Directional Sign

BK-RETRO-D6

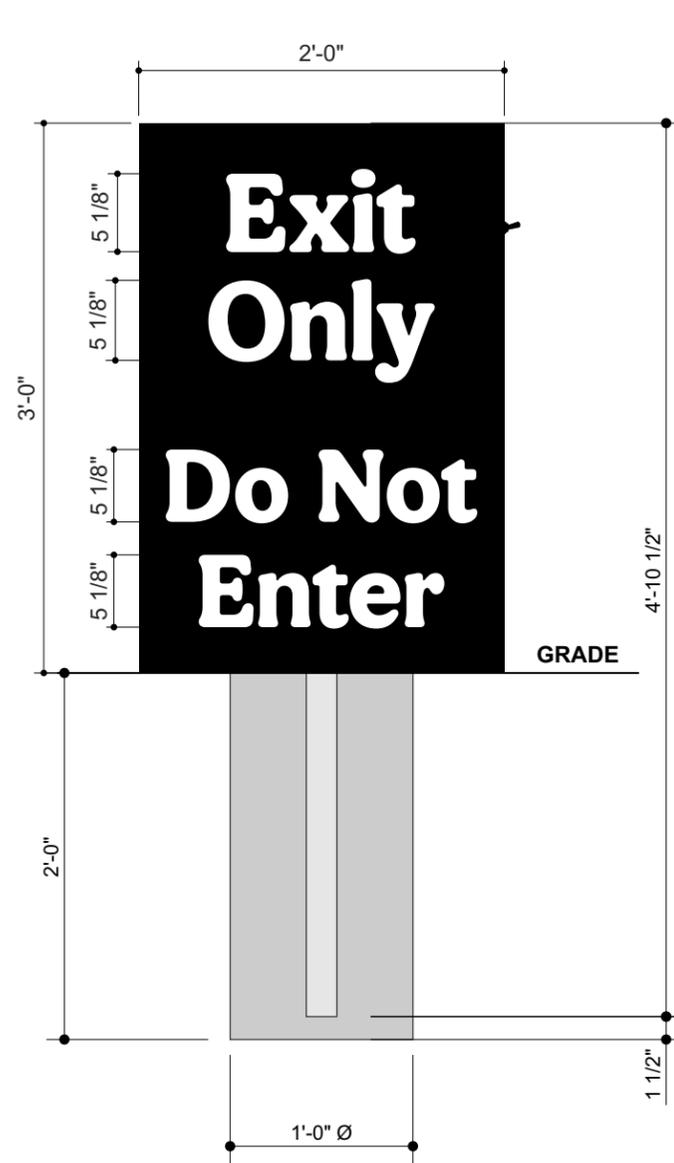

Front Elevation
Scale: 1"=1'-0"

6.0 Sq Ft

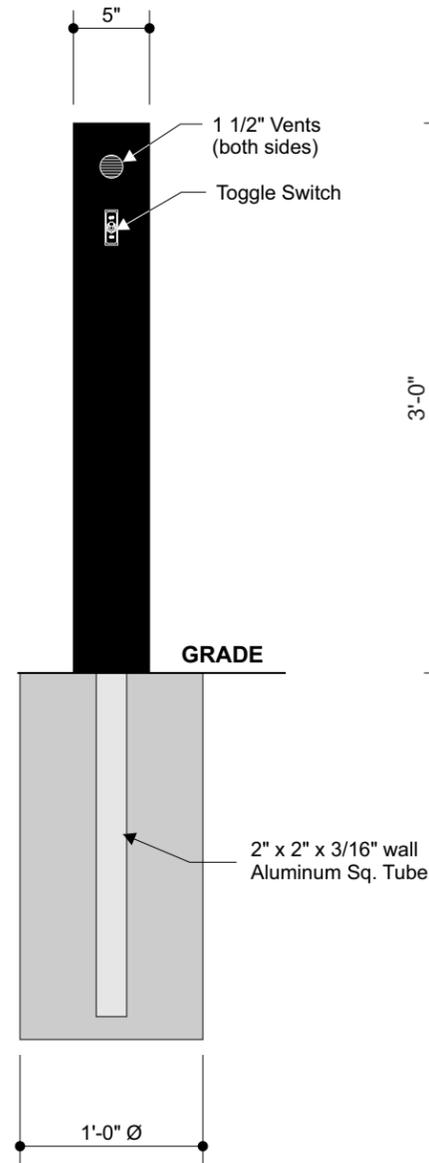

Side Elevation
Scale: 1"=1'-0"



Rear Elevation
Scale: 1"=1'-0"

Vinyl Specifications


-  3M Vinyl #3630-84 Tangerine
-  3M Vinyl #3630-143 Poppy Red
-  White

Color Specifications

-  Black
-  .177" White Polycarbonate


All paint finishes to be Satin unless otherwise specified

- Face:** .125" thk. Aluminum with copy & logo routed out, backed with 177" thk. White Polycarbonate panels
- Returns:** 5" x 1 3/4" Alum. Channel
- Illum:** White LEDs as required by manufacturer, Self Contained power supply
- Electrical:** Actual # of Circuits to be determined by Licensed Electrical Contractor, (1) 20 AMP Circuit, 120 Volts
- Quantity:** (1) ONE

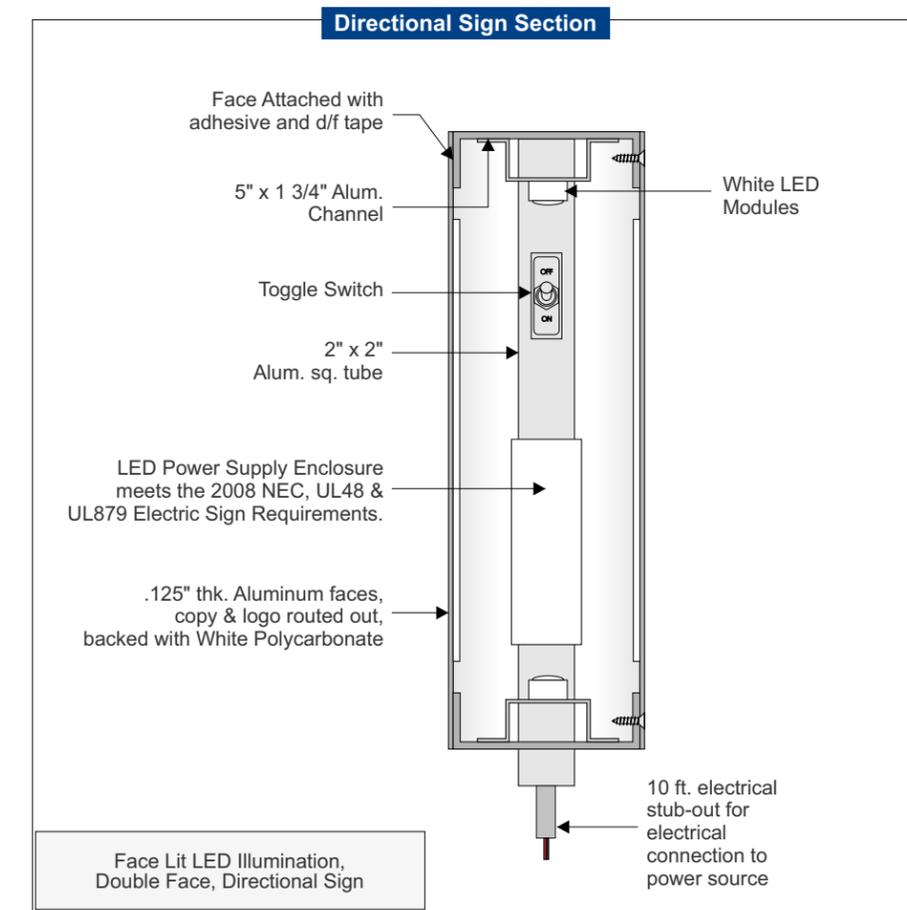


BK Retro Look Bun Directional Sign

BK-RETRO-D6 DETAILS

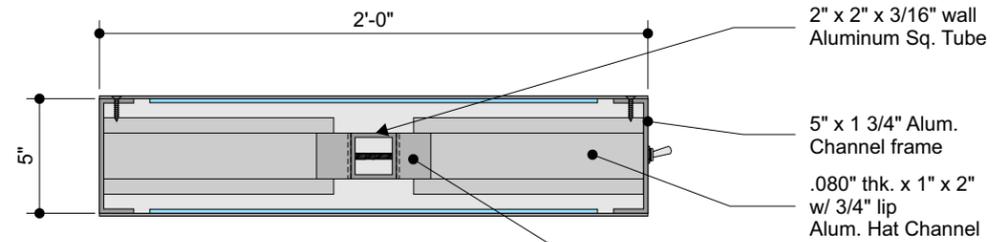


Top Frame View
Scale: 1 1/2"=1'-0"

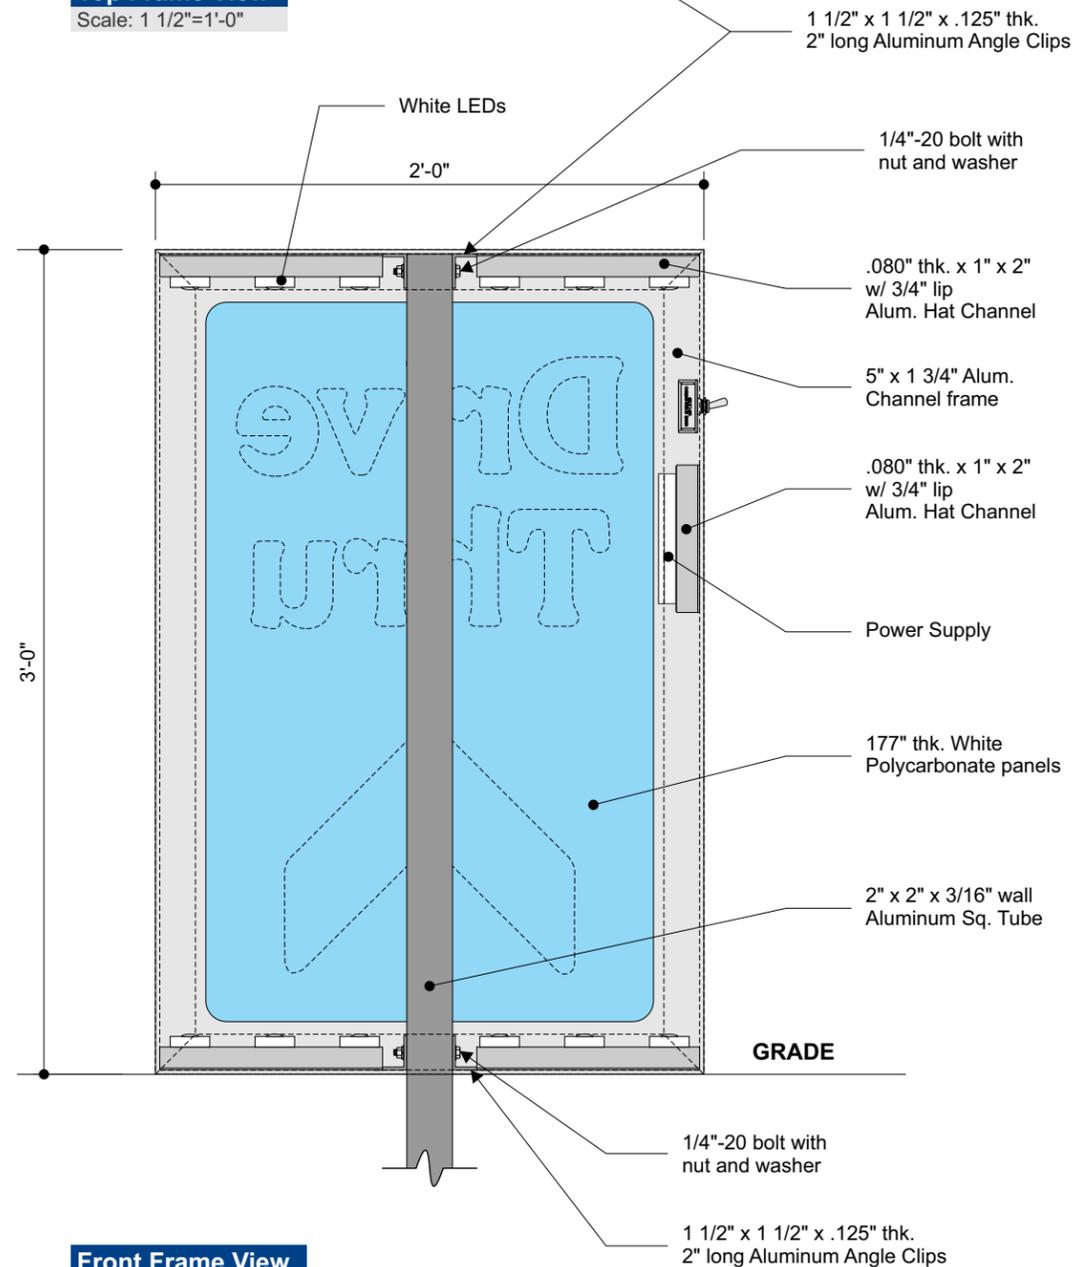


Front Frame View
Scale: 1 1/2"=1'-0"

Notes:
Light Testing will be required prior to Production

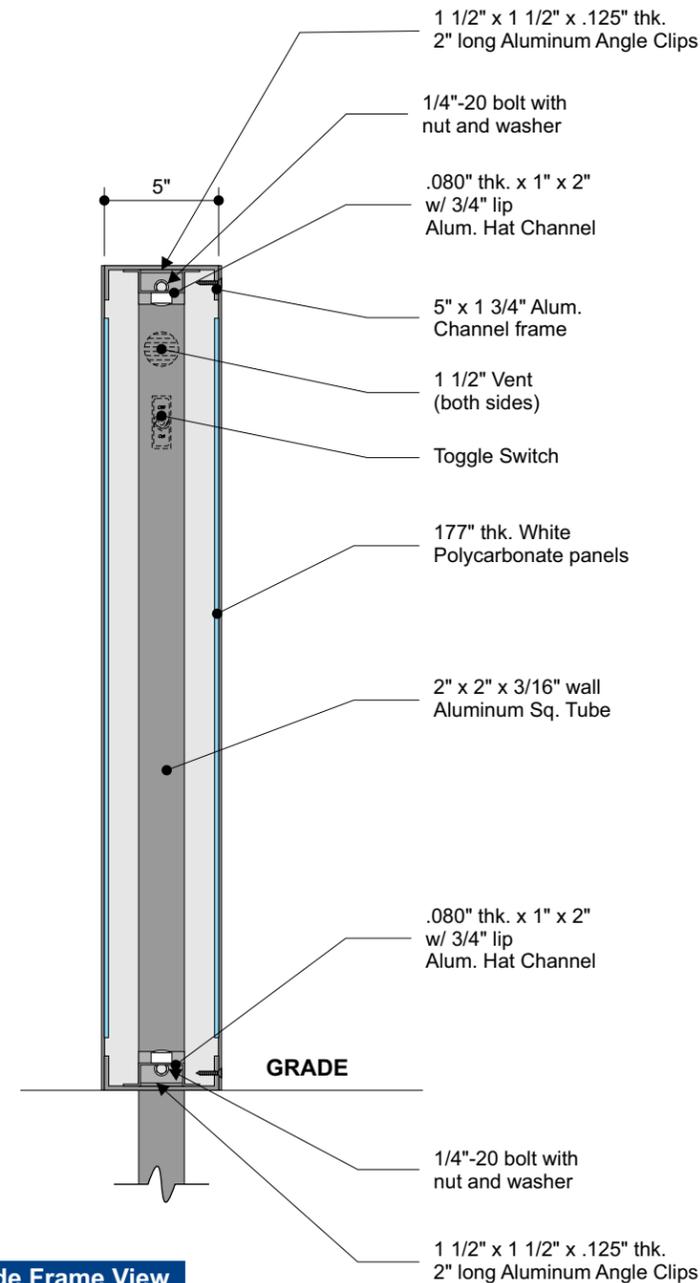


Side Frame View
Scale: 1 1/2"=1'-0"

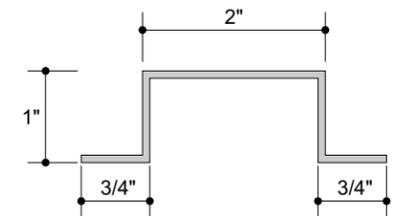

Hat Channel Detail
Scale: 1:2

#	Date	Description	Initial
1	1/5/23	Add site plan	LB
2	3/13/23	Update pylon	LB
3	—	—	—
4	—	—	—
5	—	—	—
6	—	—	—

REV.	 3490 Venture Dr. San Angelo, Tx. 76905 Ph. 1-325-227-4577 FAX 1-325-227-6841 www.p-led.com	THESE DRAWINGS AND SPECIFICATIONS ARE THE CONFIDENTIAL PROPERTY OF PRINCIPAL LED, LLC.. ANY REPRODUCTION OR USE WITHOUT PRIOR WRITTEN CONSENT IS PROHIBITED			
1.		TITLE 101522 - Pod Cabinet			
NOTE: MAX MODS PER SERIES: 22 MAX MODS PER PS: 44		DATE: 13 Sep 2021	DRAWN BY: Jasmine Hale	AMP DRAW: 0.37 A	
		SIGN HEIGHT 24 in x 36 in	SIGN DEPTH 3 - 11 in.	FACE MATERIAL: N/A	LIGHTING: Face Lit

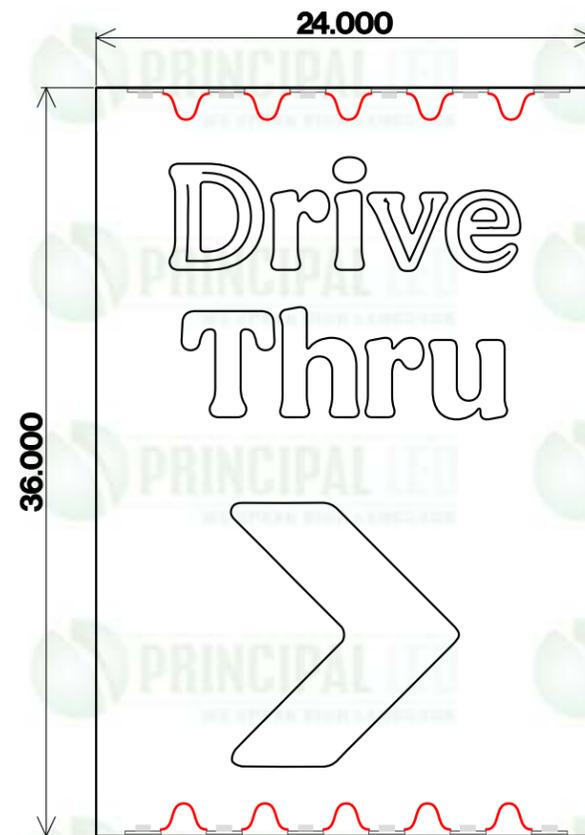

12



Load: 79.2 %
 Modules: 12.0
 Watts: 15.8 of 20.0
 PS: Universal 20W

DEPTH FOR PUSH THROUGH:
 MINIMUM: 3 IN. MAXIMUM: 11 IN.

TEST BEFORE INSTALLATION


ESTIMATED PRODUCT PER SIGN (12) Street Fighter Pod Modules (UL#: PL-OP2-PD1-P-TW, SKU#: M-SFPS1-70)	(1) Universal 20W Driver(s) (UL#: PL-20-12-PCM-U, SKU#: P-OH060-12-PL-P)	CAUTION: THIS LAYOUT IS ONLY AN ESTIMATE. Channel letter depth, face color, material, and thickness can vary which may effect the number of modules required. To ensure accuracy, it is recommended that you test light in a darkened environment prior to installing or shipping to the site to ensure the light output is commercially acceptable. Final material estimates are the responsibility of the sign manufacturer. Unless noted in header, Layout is based on the use of acrylic face material.
---	---	--

BK Retro Look Bun 8' D/F Pylon Sign

BK-RETRO-DF8 - Refurbish


FIELD SURVEY REQUIRED
Prior to Release to Production

DESIGN INTENT ONLY
Engineering Required to
Determine Actual Production
& Installation Requirements

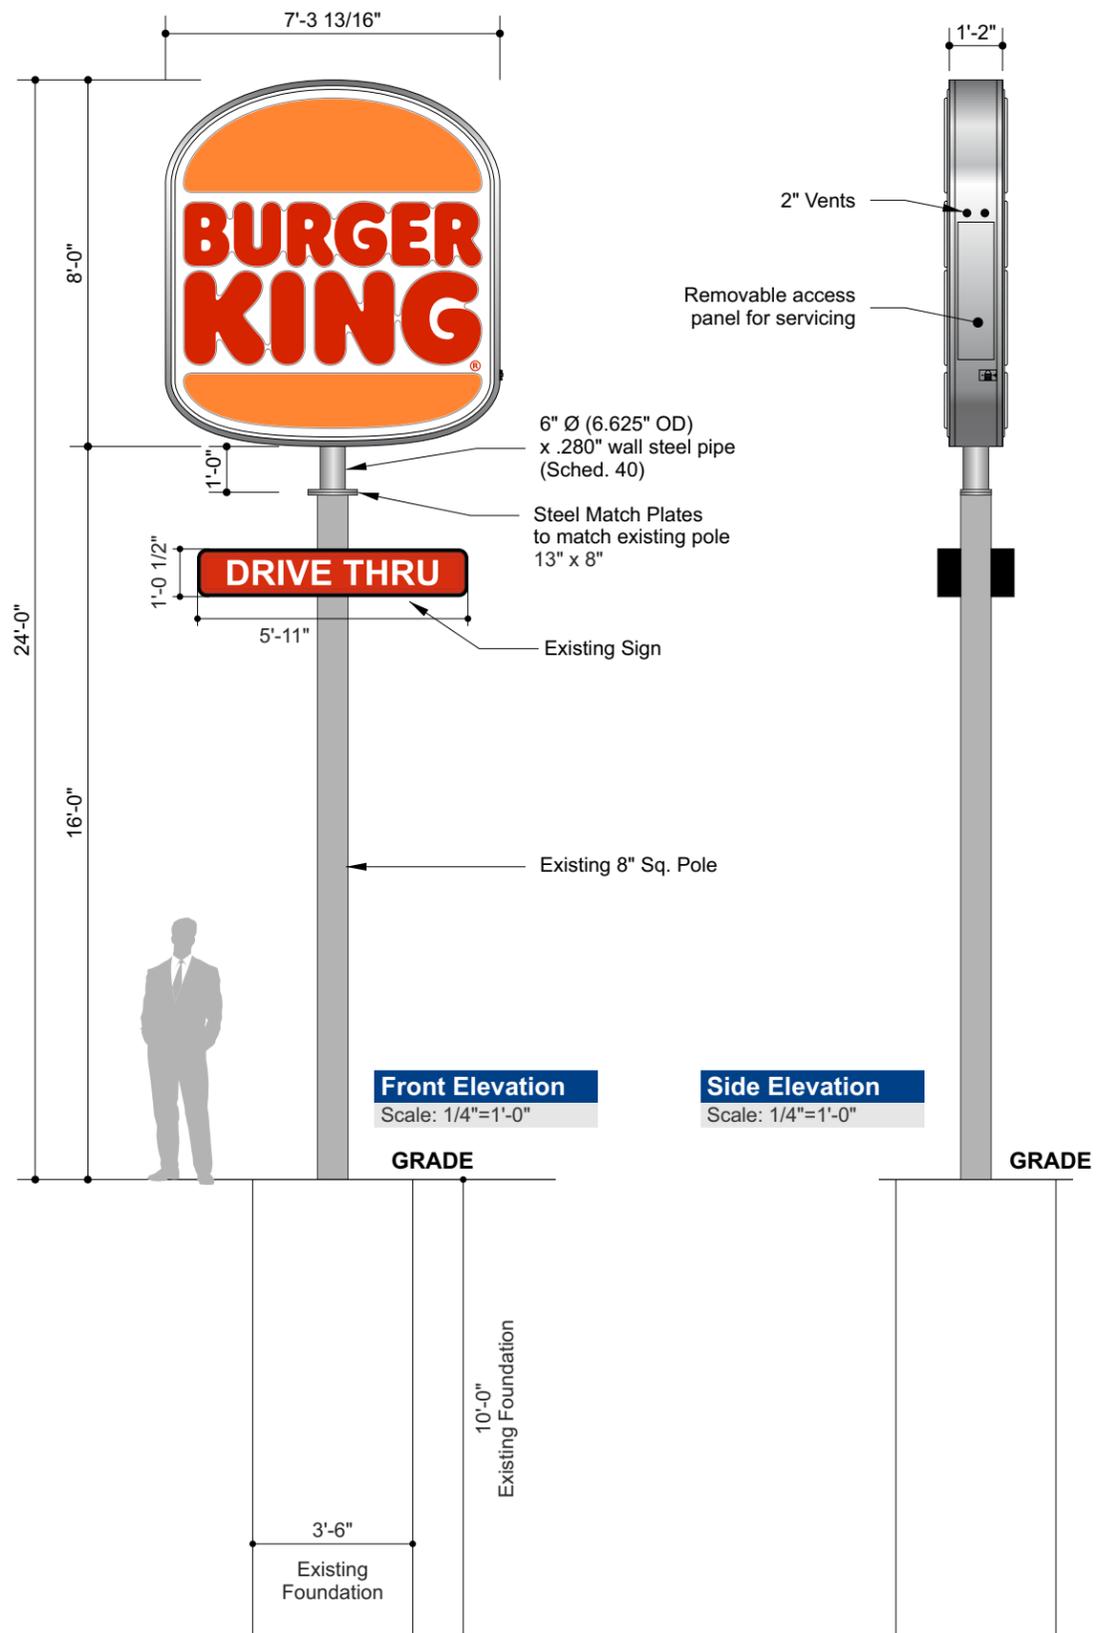

Front Elevation
Scale: 1/4"=1'-0"

Side Elevation
Scale: 1/4"=1'-0"

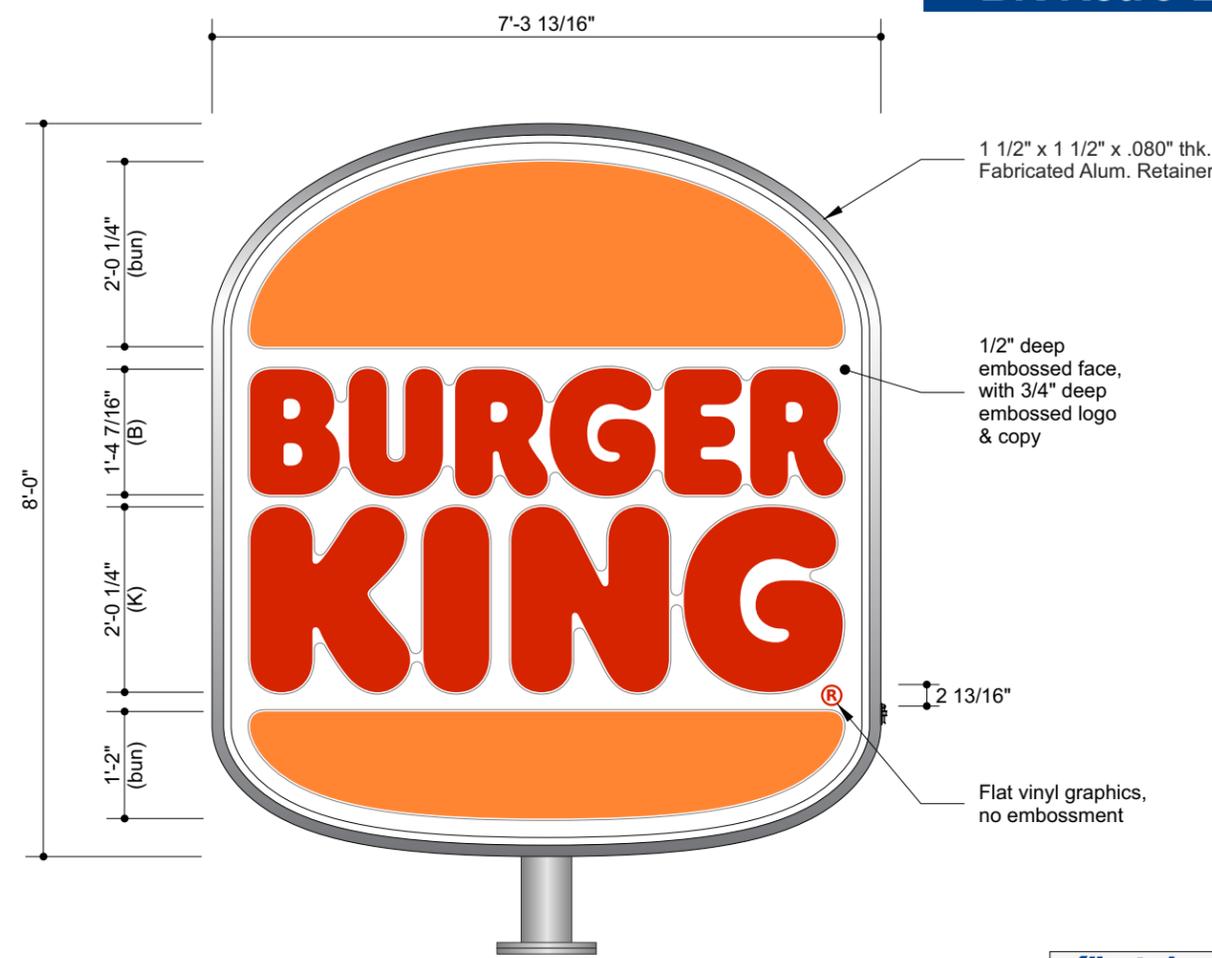

Front Elevation 58.54 Sq Ft
Scale: 1/2"=1'-0"



Night View
Scale: 3/8"=1'-0"



- Vinyl Specifications**
- 3M Vinyl #3630-84 Tangerine
 - 3M Vinyl #3630-143 Poppy Red
- Color Specifications**
- BK Silver
 - .177" Clear Polycarbonate
 - White
- All paint finishes to be Satin unless otherwise specified

- General Specifications**
- Face:** .177" thk. Clear Embossed Polycarbonate, 1/2" embossed face, 3/4" embossed logo and copy
 - Graphics:** 2nd surface applied vinyl graphics, back sprayed White
 - Cabinet:** Welded Alum. Frame, skinned with .080" thk. Alum. - BK Silver 1 1/2" x 1 1/2" Fabricated Alum. Retainer - BK Silver
 - Illum:** White LEDs as required by manufacturer, Self-contained power supplies
 - Electrical:** Actual # of Circuits to be determined by Licensed Electrical Contractor, (1) 20 AMP Circuit, 120 Volts
 - Install:** Installed on existing steel pole structure
 - Quantity:** (1) ONE




#	Date	Description	Initial
1	1/5/23	Add site plan	LB
2	3/13/23	Update pylon	LB
3	—	—	—
4	—	—	—
5	—	—	—
6	—	—	—

BK Retro Look Bun 8' D/F Pylon Sign

Frame Details



FIELD SURVEY REQUIRED
Prior to Release to Production

DESIGN INTENT ONLY
Engineering Required to
Determine Actual Production
& Installation Requirements

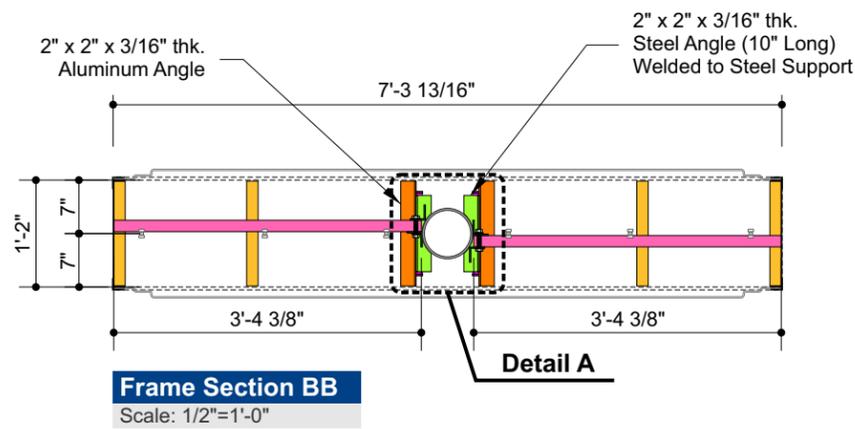


Frame Section BB

Scale: 1/2"=1'-0"

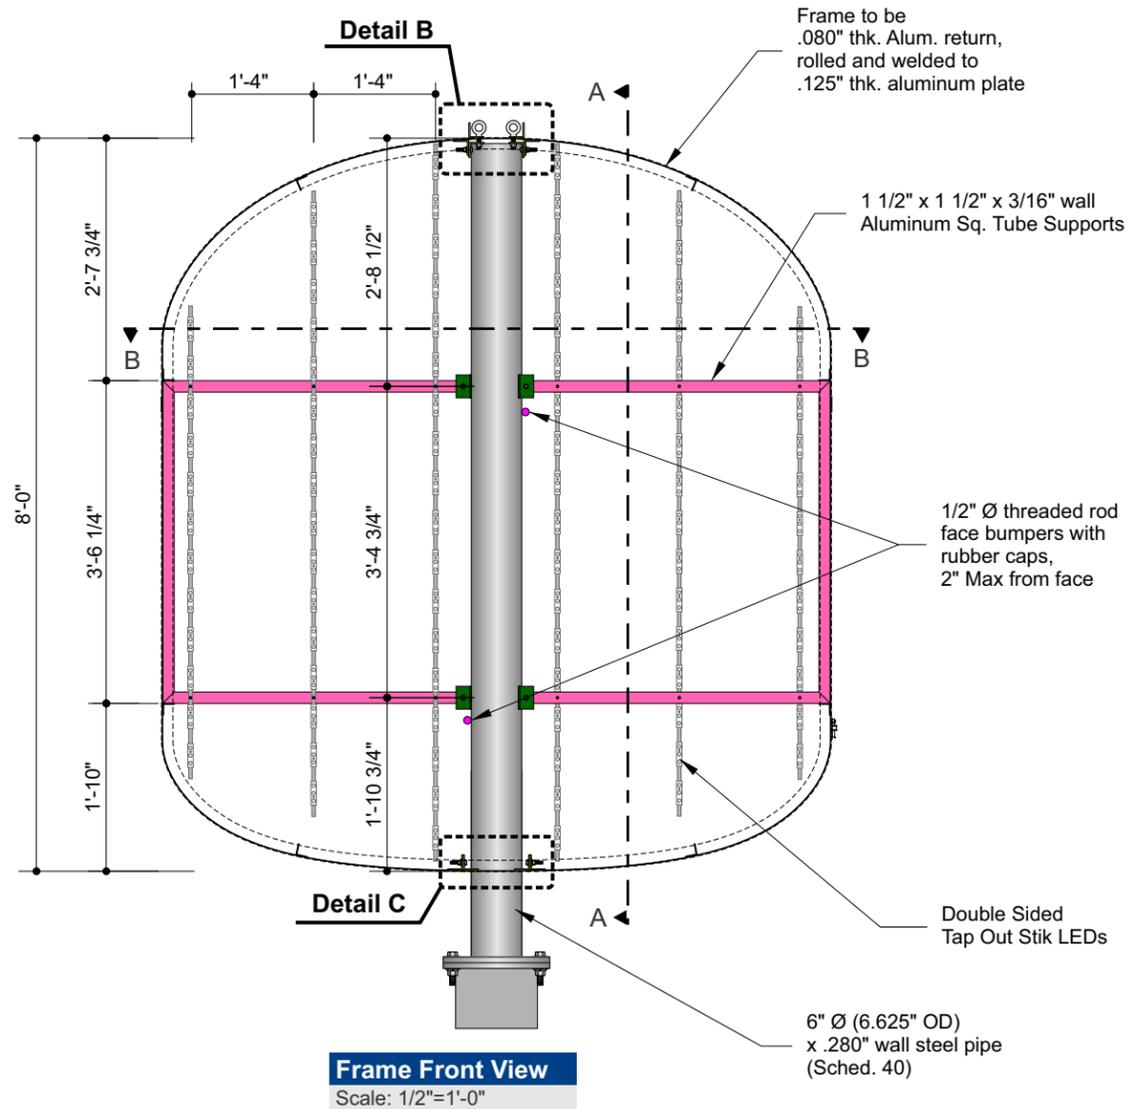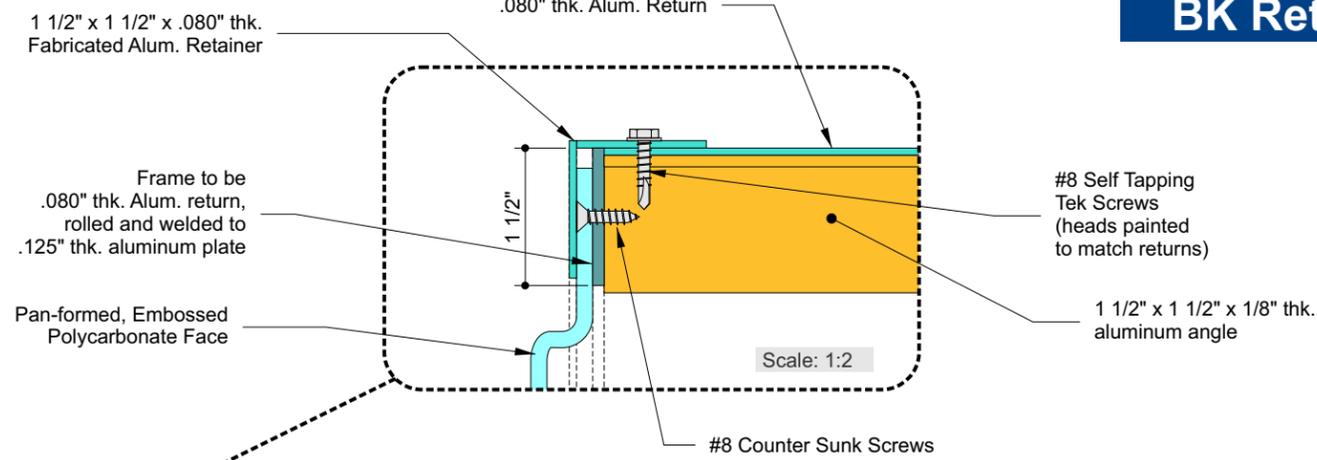


Frame Front View

Scale: 1/2"=1'-0"

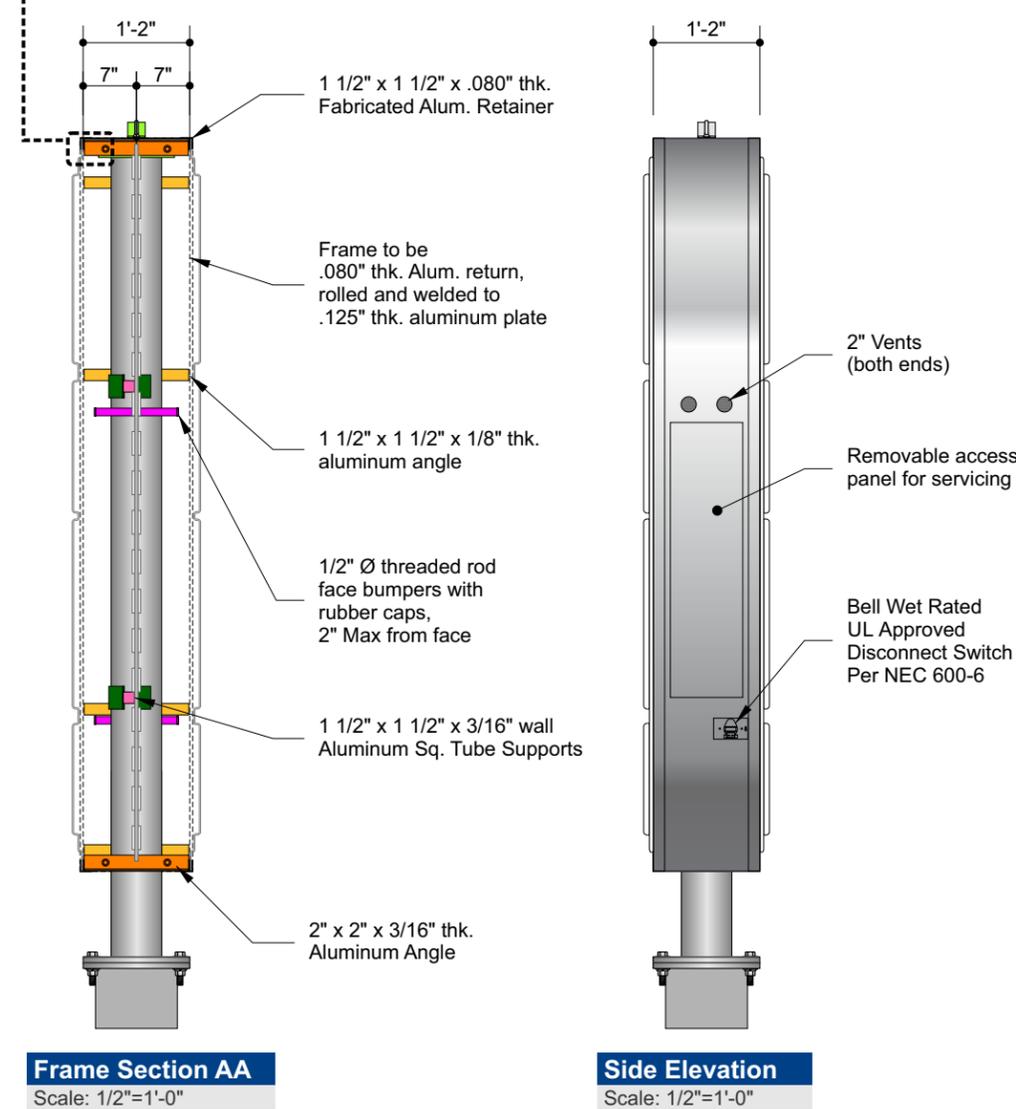


Frame Section AA

Scale: 1/2"=1'-0"

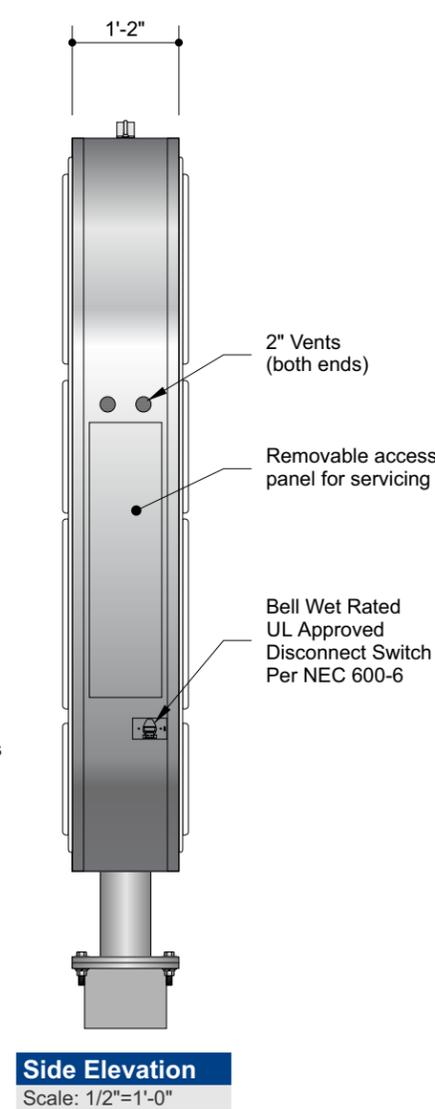


Side Elevation

Scale: 1/2"=1'-0"

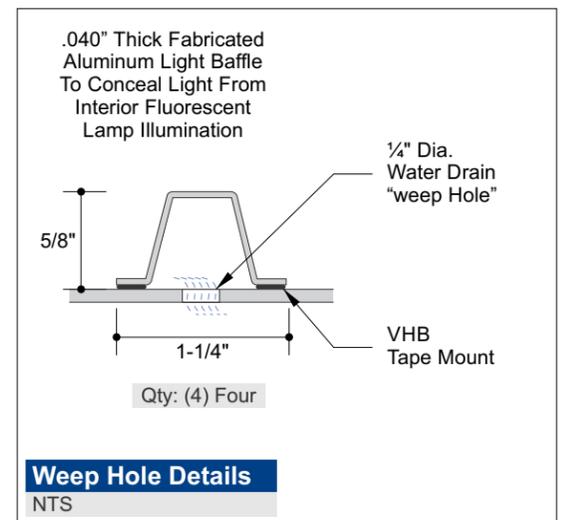

Weep Hole Details

NTS

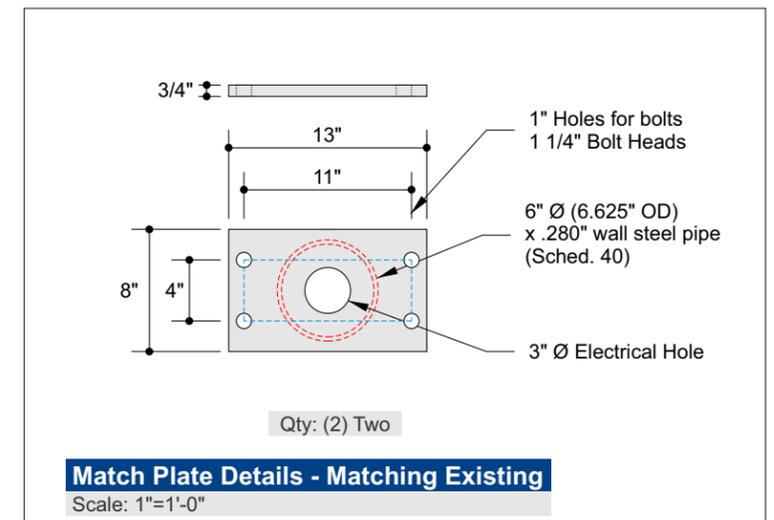

Match Plate Details - Matching Existing



Scale: 1"=1'-0"

BK Retro Look Bun 8' D/F Pylon Sign

Section Details

FIELD SURVEY REQUIRED
Prior to Release to Production

DESIGN INTENT ONLY
Engineering Required to
Determine Actual Production
& Installation Requirements

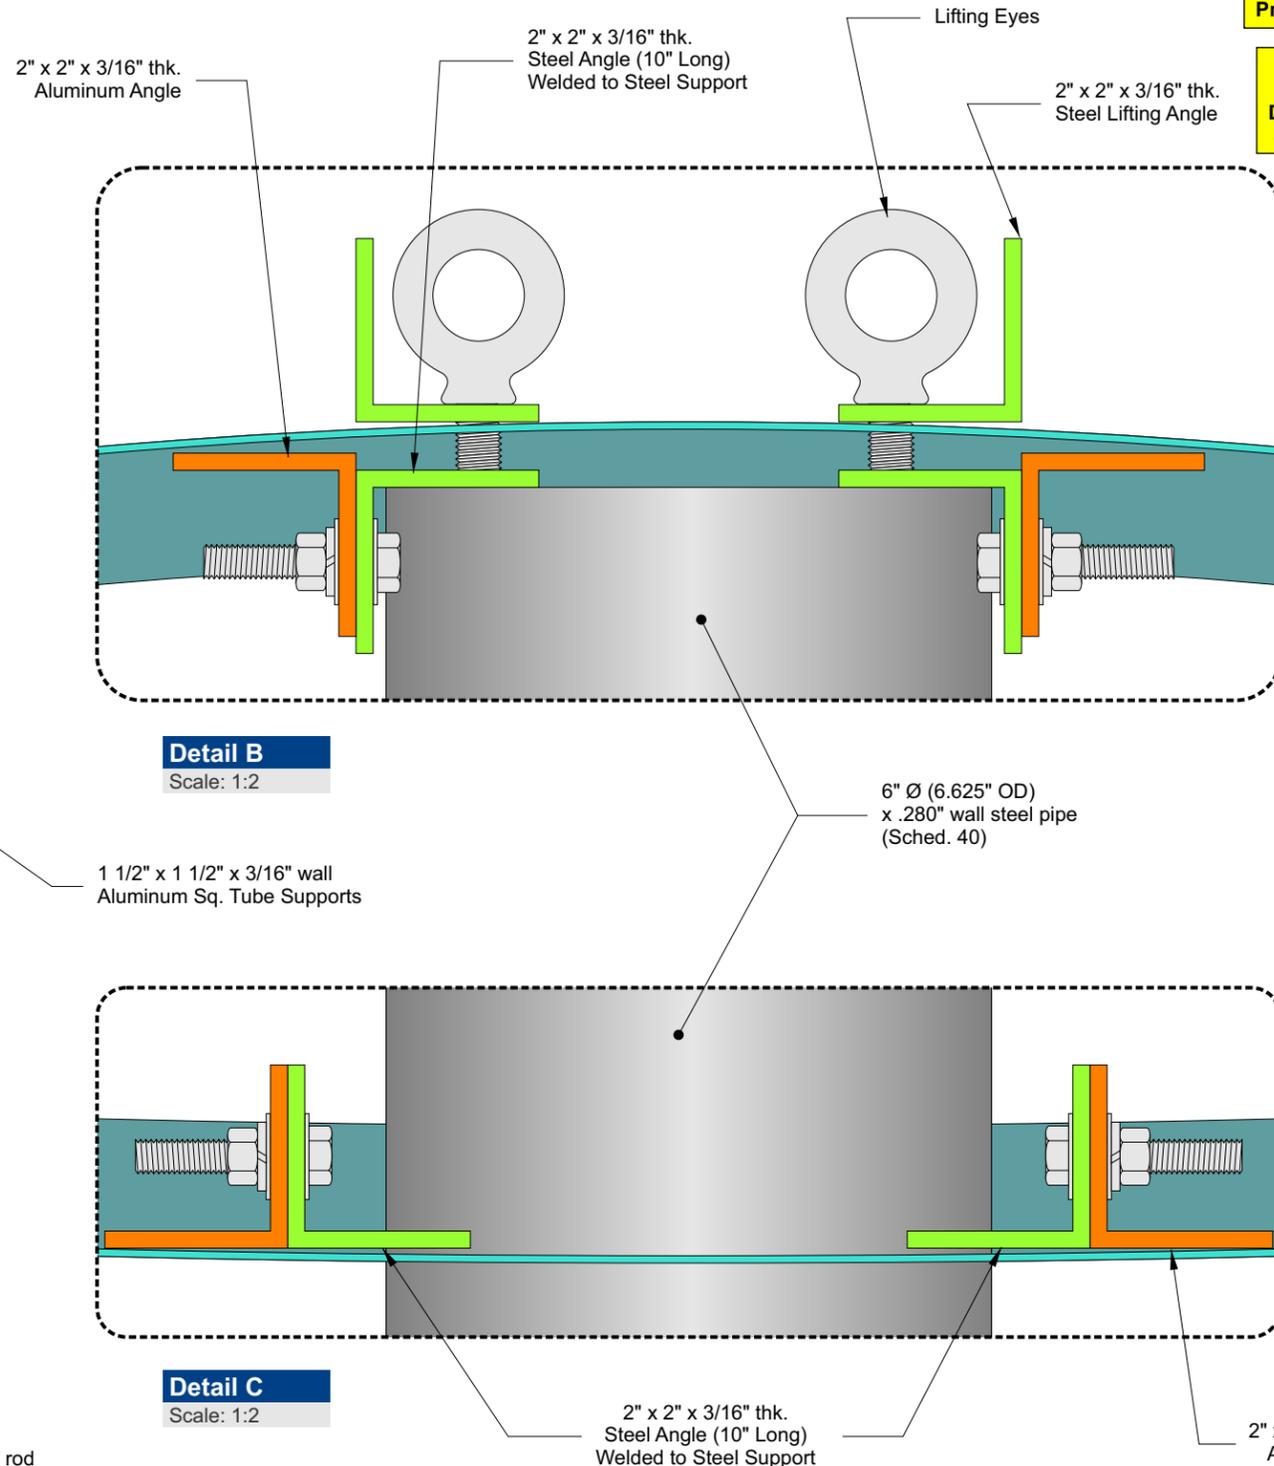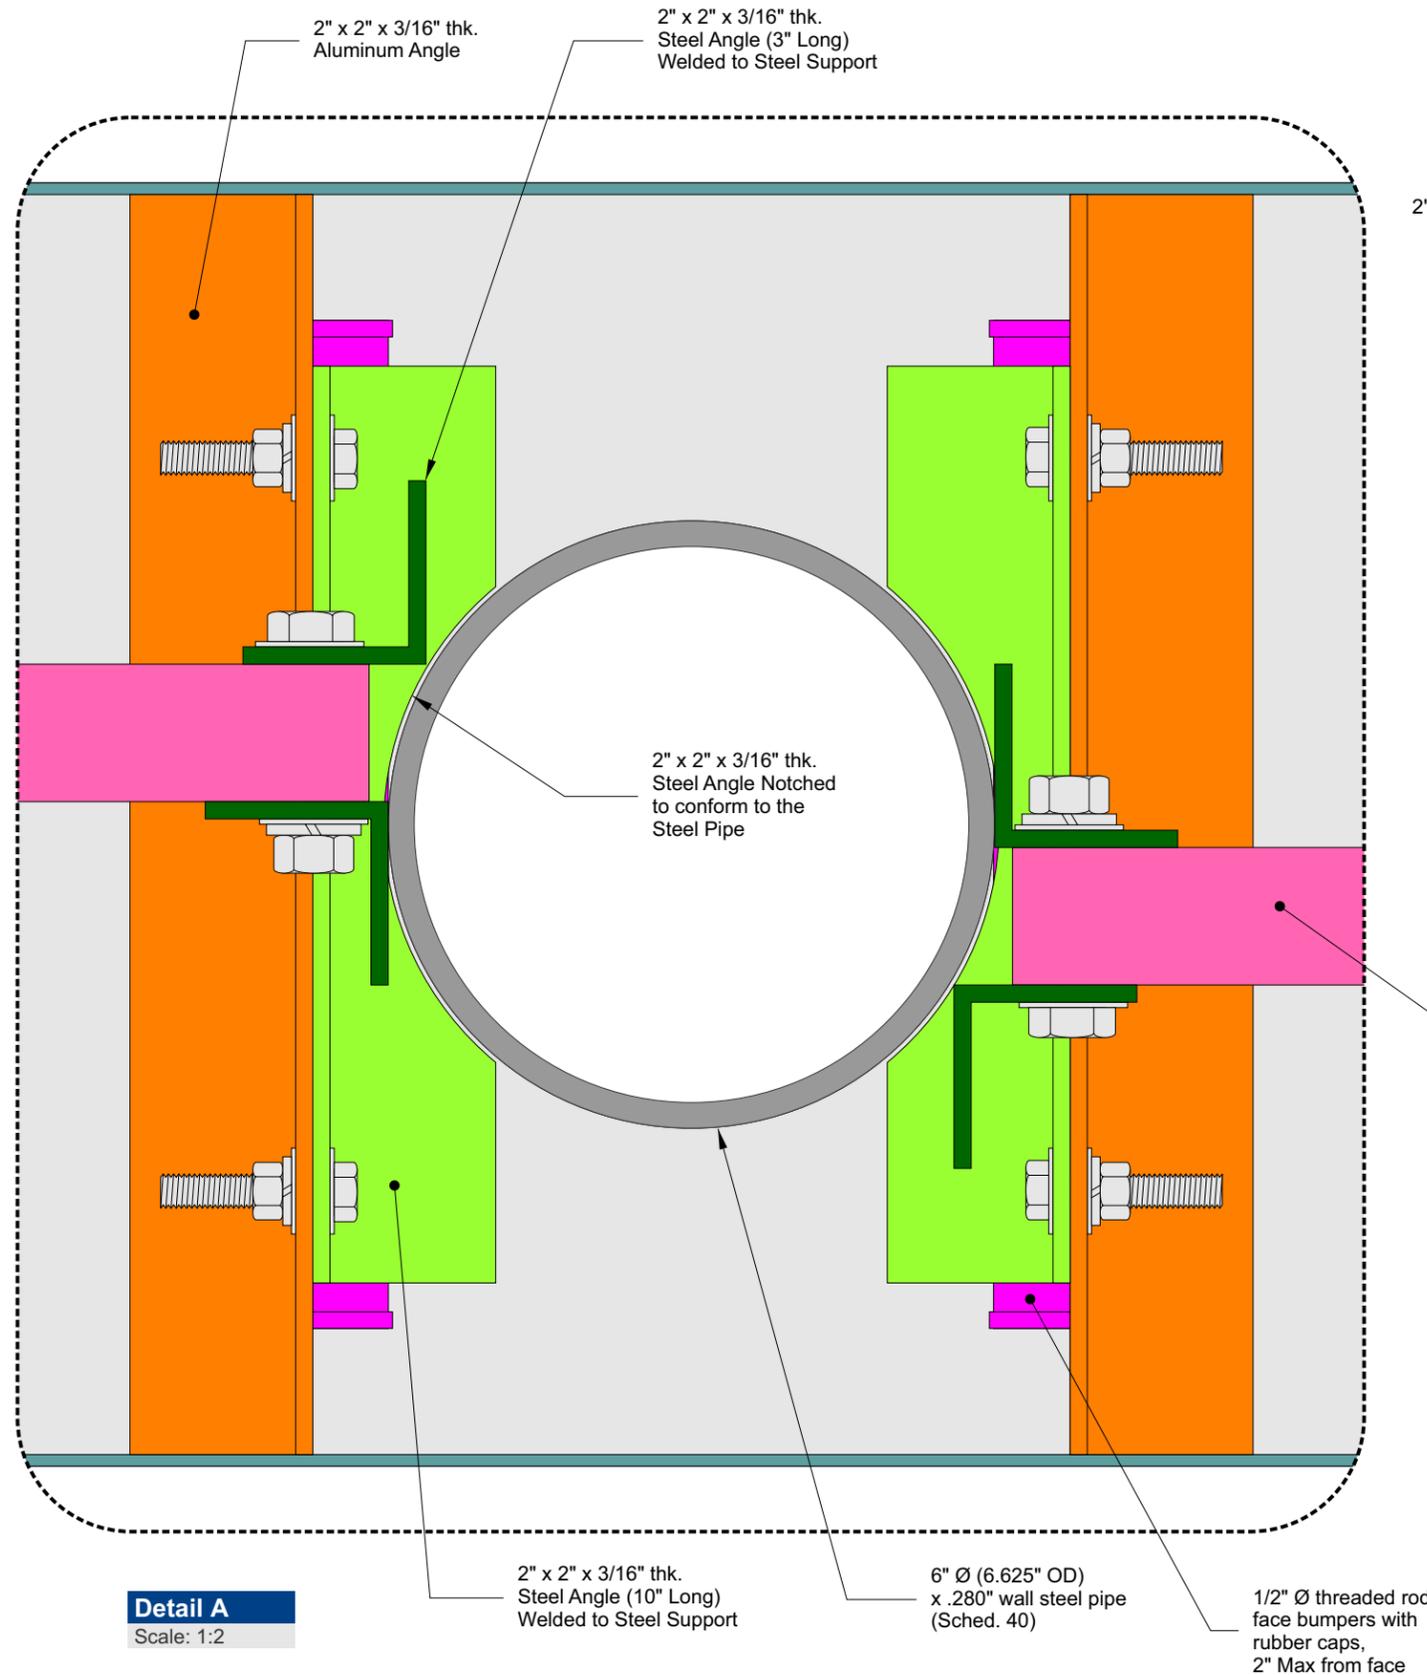


BK Retro Look Bun 8' D/F Pylon Sign


Frame Details

FIELD SURVEY REQUIRED
Prior to Release to Production

DESIGN INTENT ONLY
Engineering Required to
Determine Actual Production
& Installation Requirements

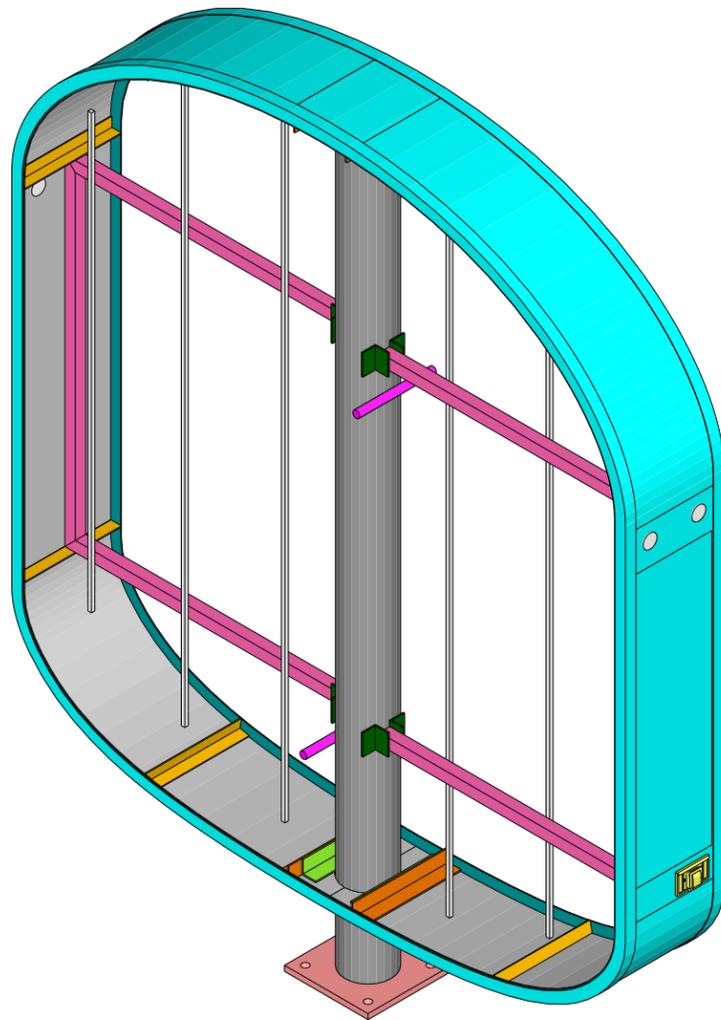

ISO Assembled View
NTS

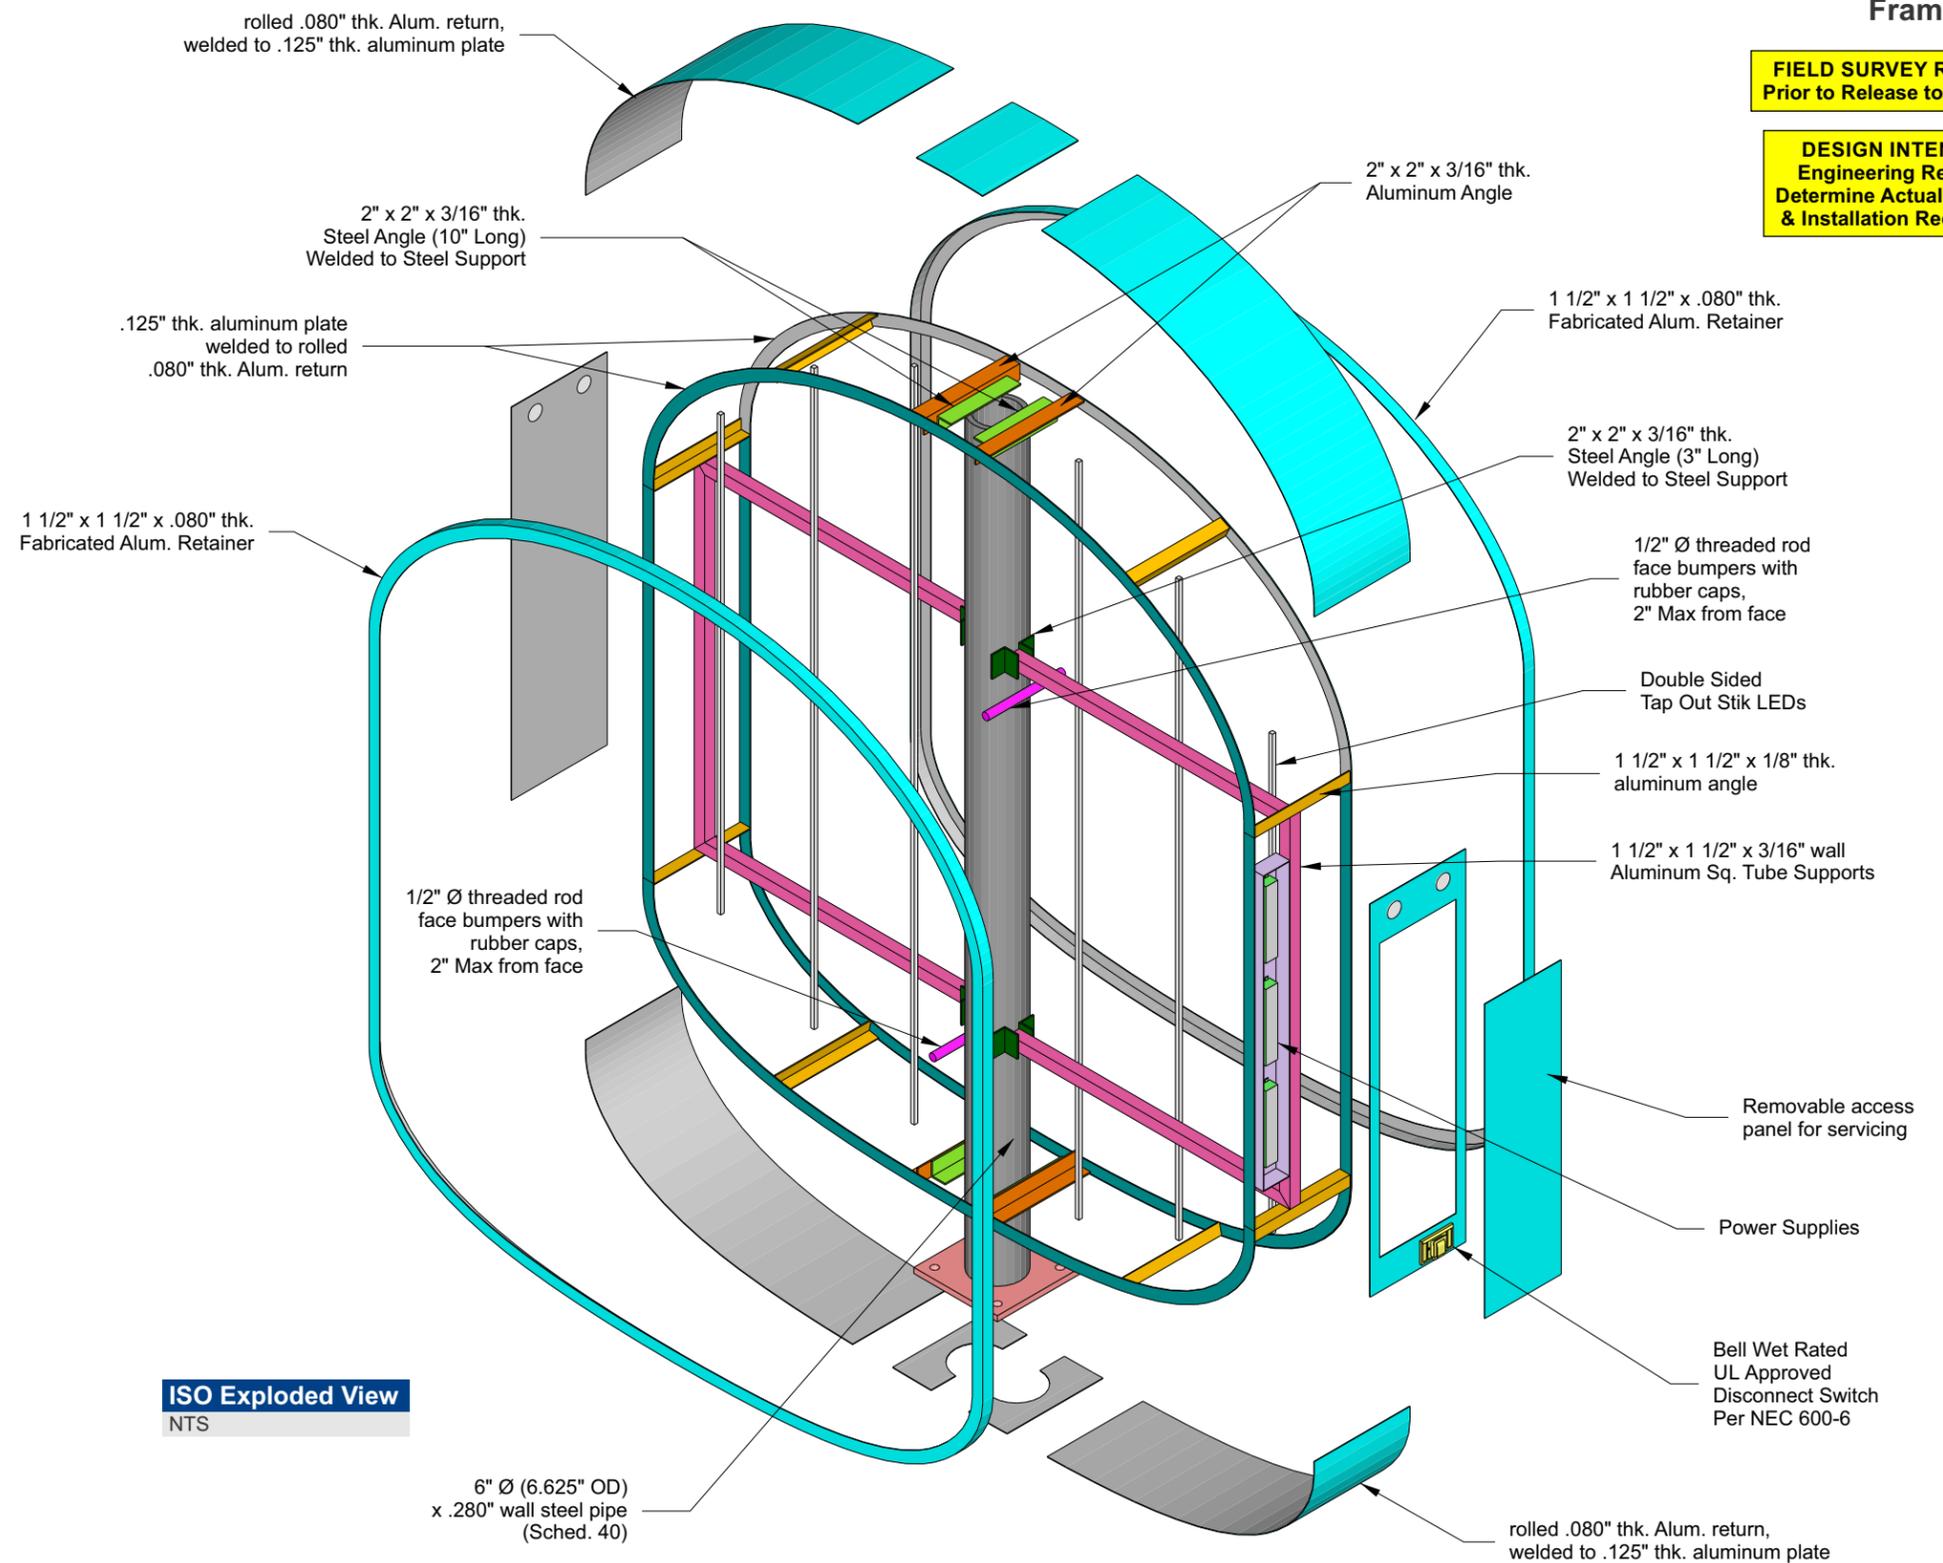

ISO Exploded View
NTS

rolled .080" thk. Alum. return,
welded to .125" thk. aluminum plate

2" x 2" x 3/16" thk.
Steel Angle (10" Long)
Welded to Steel Support

.125" thk. aluminum plate
welded to rolled
.080" thk. Alum. return

1 1/2" x 1 1/2" x .080" thk.
Fabricated Alum. Retainer

1/2" Ø threaded rod
face bumpers with
rubber caps,
2" Max from face

6" Ø (6.625" OD)
x .280" wall steel pipe
(Sched. 40)

2" x 2" x 3/16" thk.
Aluminum Angle

1 1/2" x 1 1/2" x .080" thk.
Fabricated Alum. Retainer

2" x 2" x 3/16" thk.
Steel Angle (3" Long)
Welded to Steel Support

1/2" Ø threaded rod
face bumpers with
rubber caps,
2" Max from face

Double Sided
Tap Out Stik LEDs

1 1/2" x 1 1/2" x 1/8" thk.
aluminum angle


1 1/2" x 1 1/2" x 3/16" wall
Aluminum Sq. Tube Supports

Removable access
panel for servicing

Power Supplies

Bell Wet Rated
UL Approved
Disconnect Switch
Per NEC 600-6

rolled .080" thk. Alum. return,
welded to .125" thk. aluminum plate

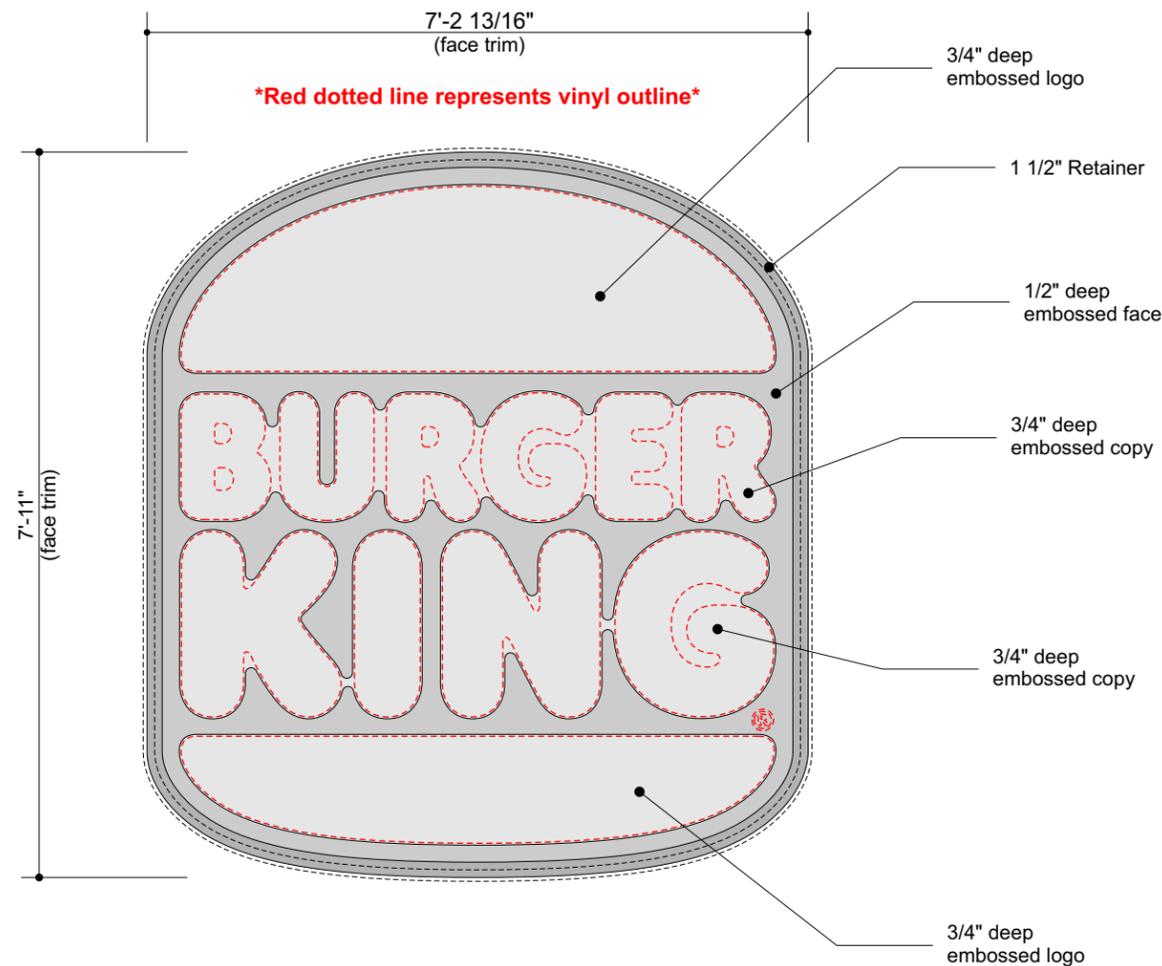


Embossment Layout

Scale: 1/2"=1'-0"



Side View


Scale: 1/2"=1'-0"

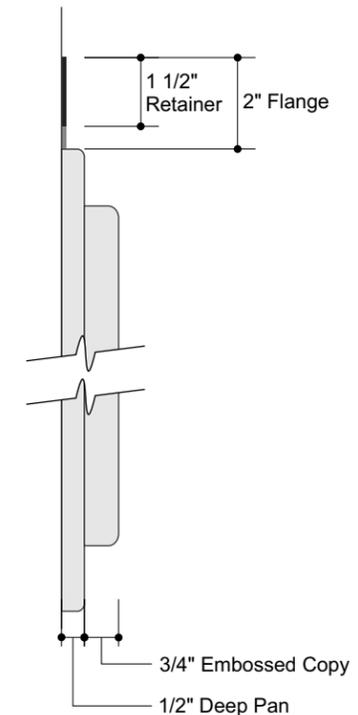

Face Side Details

Scale: 3"=1'-0"

 <p>3490 Venture Dr. San Angelo, Tx. 76905 Ph. 1-325-227-4577 FAX 1-325-227-6841 www.p-led.com</p>	THESE DRAWINGS AND SPECIFICATIONS ARE THE CONFIDENTIAL PROPERTY OF PRINCIPAL LED, LLC. ANY REPRODUCTION OR USE WITHOUT PRIOR WRITTEN CONSENT IS PROHIBITED.				
	BURGER KING - 80861				
	DATE: 21 Jul 2020	DRAWN BY : Jordan Rhoads	FACE MATERIAL: 7328	ROW SPACING: 16 in	WATTS: 242.88
CABINET DIMENSIONS: 96" X 87.5"	SIGN DEPTH: 12 in	ILLUMINATION Face Lit	AMP DRAW: 5.28 A	MOUNTING BRACKETS: 12	

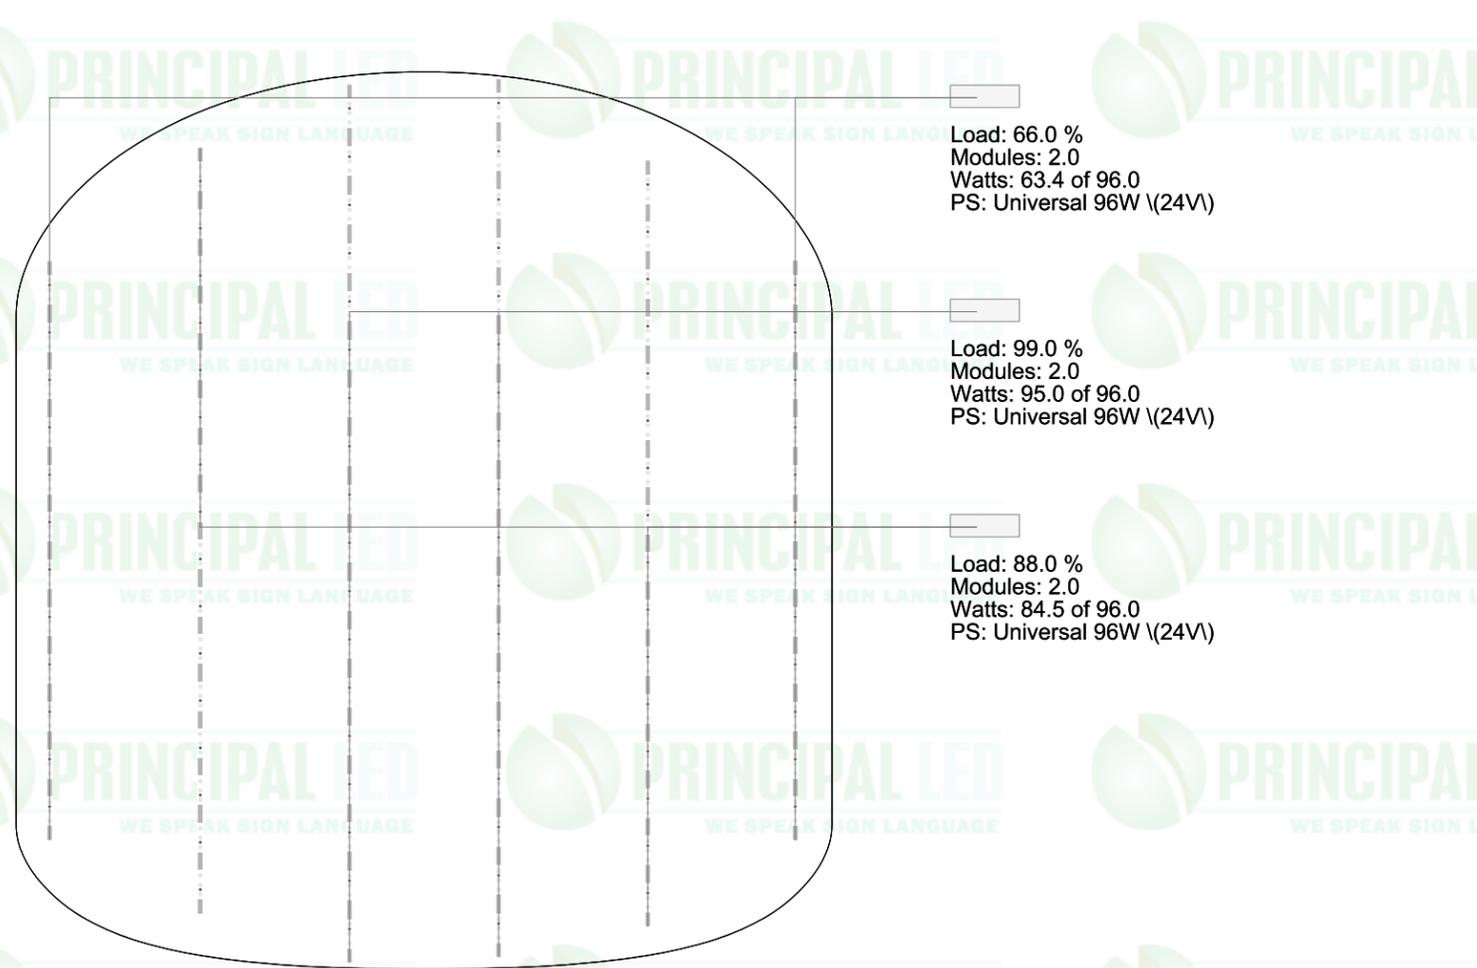

Load: 66.0 %
Modules: 2.0
Watts: 63.4 of 96.0
PS: Universal 96W \ (24V)

Load: 99.0 %
Modules: 2.0
Watts: 95.0 of 96.0
PS: Universal 96W \ (24V)

Load: 88.0 %
Modules: 2.0
Watts: 84.5 of 96.0
PS: Universal 96W \ (24V)

ESTIMATED PRODUCT PER SIGN

2 Tap Out Stik 24V Double Sided 64 (5000K)
(UL#: PL-OP2-TO3-P/ST-DS-64-NW (24V), SKU#: B-TO-D24-06450-24)

2 Tap Out Stik 24V Double Sided 84 (5000K)
(UL#: PL-OP2-TO3-P/ST-DS-84-NW (24V), SKU#: B-TO-D32-08450-24)

2 Tap Out Stik 24V Double Sided 96 (5000K)
(UL#: PL-OP2-TO3-P/ST-DS-96-NW (24V), SKU#: B-TO-D36-09650-24)

POWER SUPPLIES

3 Universal 96W (24V)
(UL#: P-OH096-24-PL, SKU#: P-OH096-24-PL)

CAUTION: THIS LAYOUT IS ONLY AN ESTIMATE.

Sign cabinet depth, face color, material, and thickness can vary which may affect the number of modules required. To ensure accuracy, it is recommended that you test light in a darkened environment prior to installing or shipping to the site to ensure the light output is commercially acceptable. Final material estimates are the responsibility of the sign manufacturer. Unless noted in header, layout is based on the use of acrylic face material.