



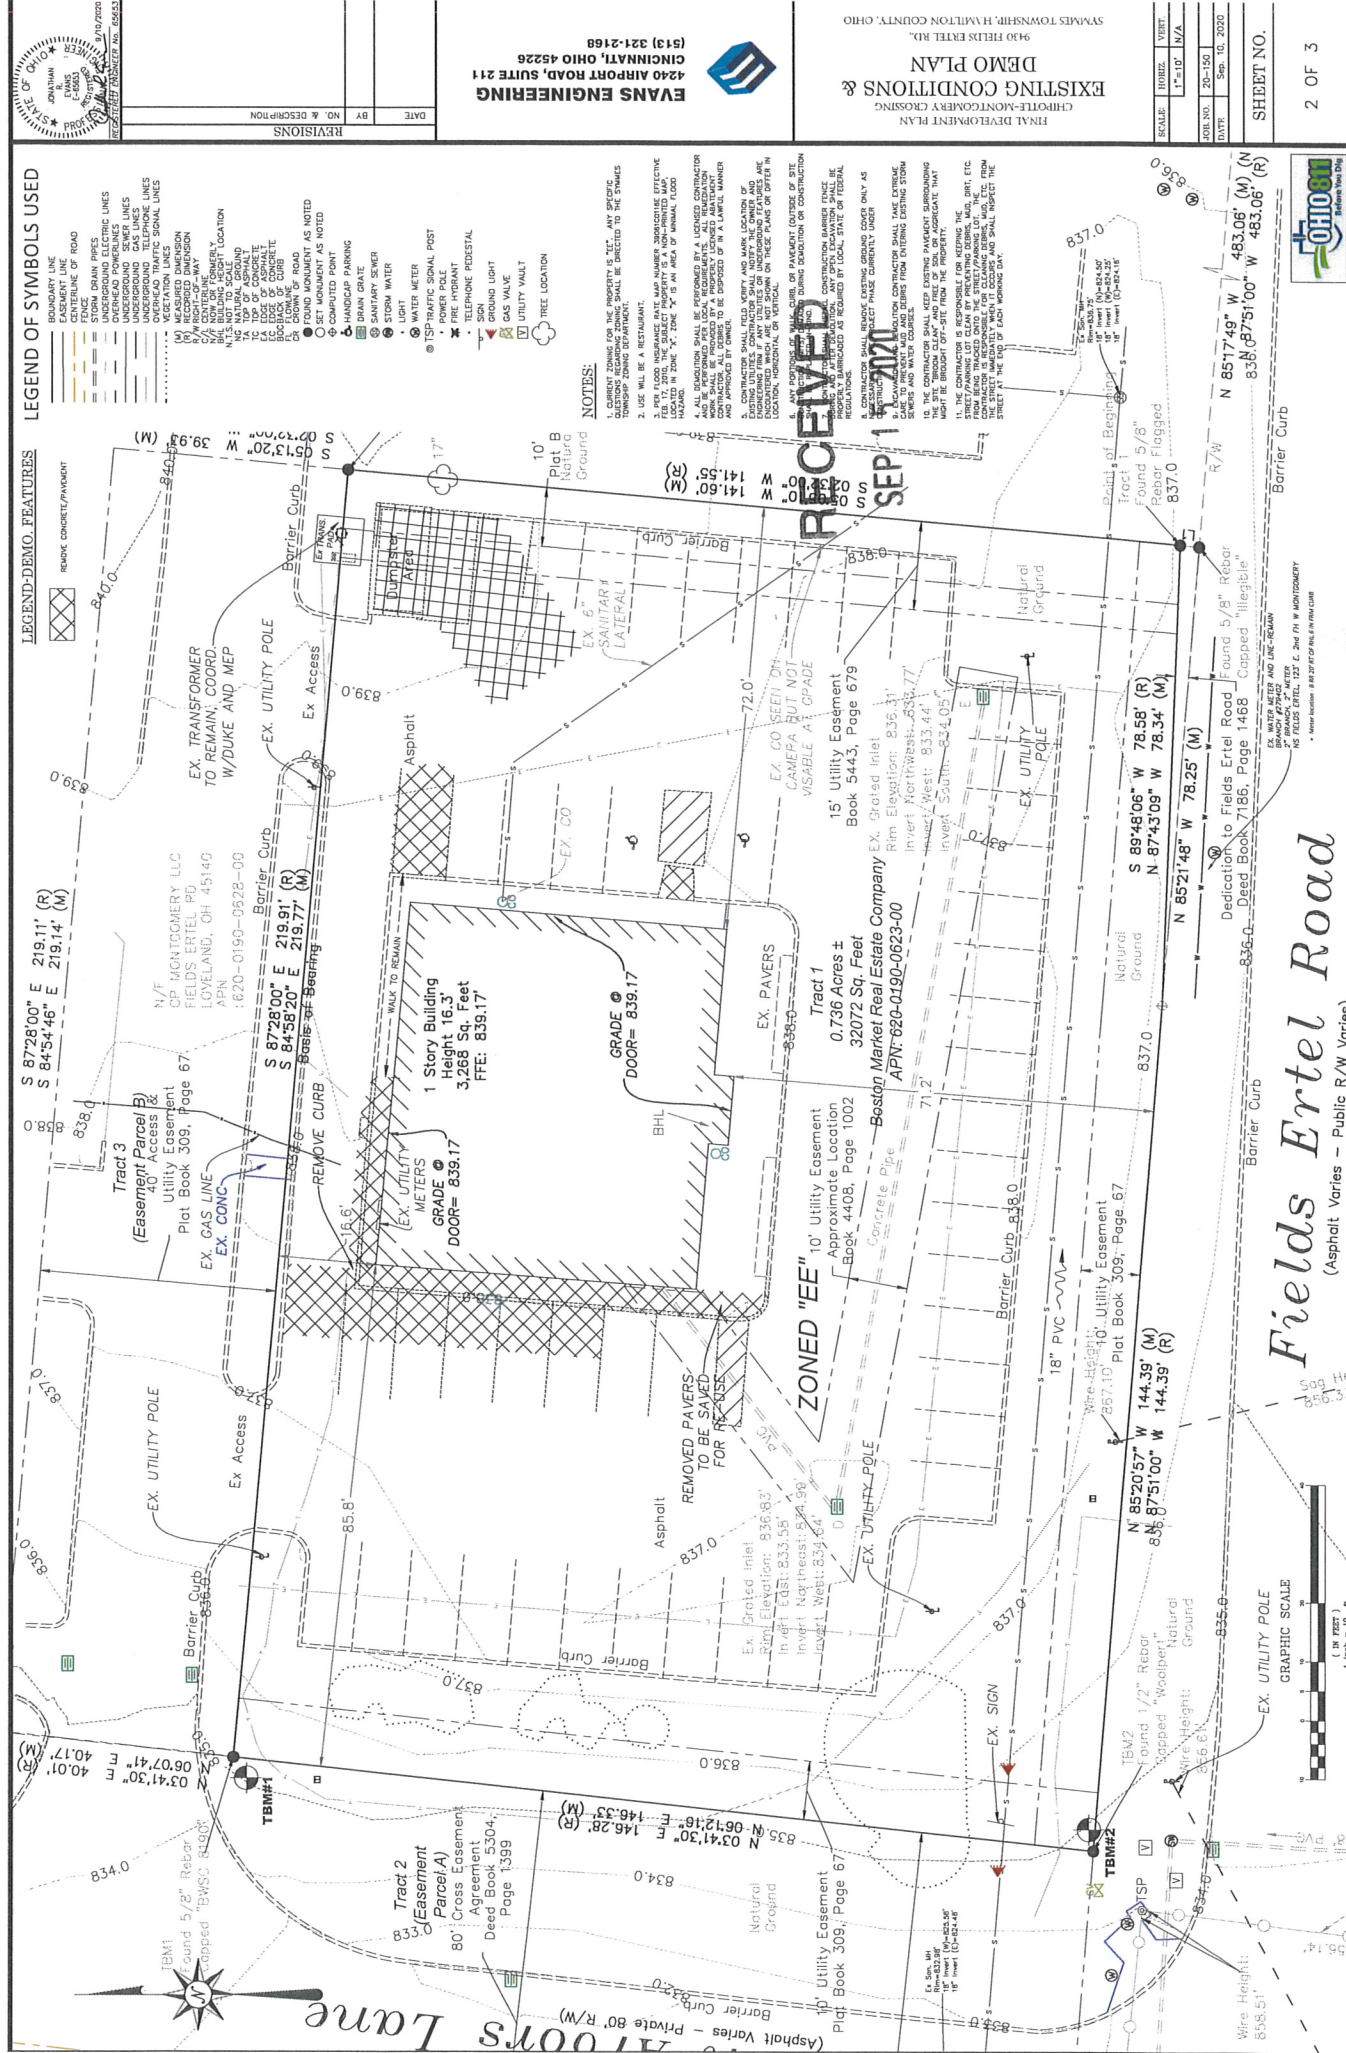

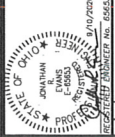

LEGEND-PROP. FEATURES

- HEAVY DUTY ASPHALT PAVEMENT
- NEW PORTLAND CEMENT CONCRETE PAVEMENT
- NEW PORTLAND CEMENT CONCRETE WALK

NOTES:

- ALL DIMENSIONS ARE TO FACE OF CURB, UNLESS OTHERWISE NOTED.
- ALL CURB AND GUTTER ARE 3" UNLESS OTHERWISE NOTED.
- ALL CONSTRUCTION STAKING ACTIVITIES MUST BE COMPLETED WITHIN THE LOT.
- ALL STAKING OF CONSTRUCTION MATERIALS, CONSTRUCTED CURB AND GUTTER, SHALL BE DONE BY THE CONTRACTOR AND SHALL BE VERIFIED BY THE ENGINEER.
- ONLY THE ACCESS POINTS LOCATED UPON THE PROPERTY SHALL BE USED TO ACCESS THE LOT. ALL OTHER ACCESS POINTS SHALL BE CLOSED OFF BY THE CONTRACTOR.
- ALL CONCRETE FOR SITE WORK SHALL BE PER 0007 402.
- ALL CONCRETE FOR SITE WORK SHALL BE PER 0007 402.
- PROVIDE A TOILED JUMP AT THE PERIMETER OF THE CONCRETE.

GRADING LEGEND

- TO-TOP OF CURB ELEVATION
- TO-TOP OF CURB ELEVATION
- FINISHED GRADE
- TO-TOP OF WALL
- TO-BOTTOM OF WALL
- B/C-EXISTING BACK OF CURB GRADE
- B/C-EXISTING BACK OF WALL GRADE
- EX-EXISTING GRADE

SPECIAL NOTES:

- CONTRACTOR SHALL BE RESPONSIBLE FOR OBTAINING ALL NECESSARY PERMITS FROM THE APPROPRIATE AGENCIES.
CONTOUR LEGEND:

- EX- CONTOURS
- PR- CONTOURS (MAJOR)
- PR- CONTOURS (MINOR)

PARKING TABLE:


TYPE	SPACES
STANDARD PARKING	37
COMPACT PARKING	34

GRADE ONE PARKING SPACE FOR EACH ONE HUNDRED (100) SQUARE FEET OF FLOOR AREA OR ONE SPACE FOR EACH FOUR (4) SEATS, WHICHEVER IS GREATER.

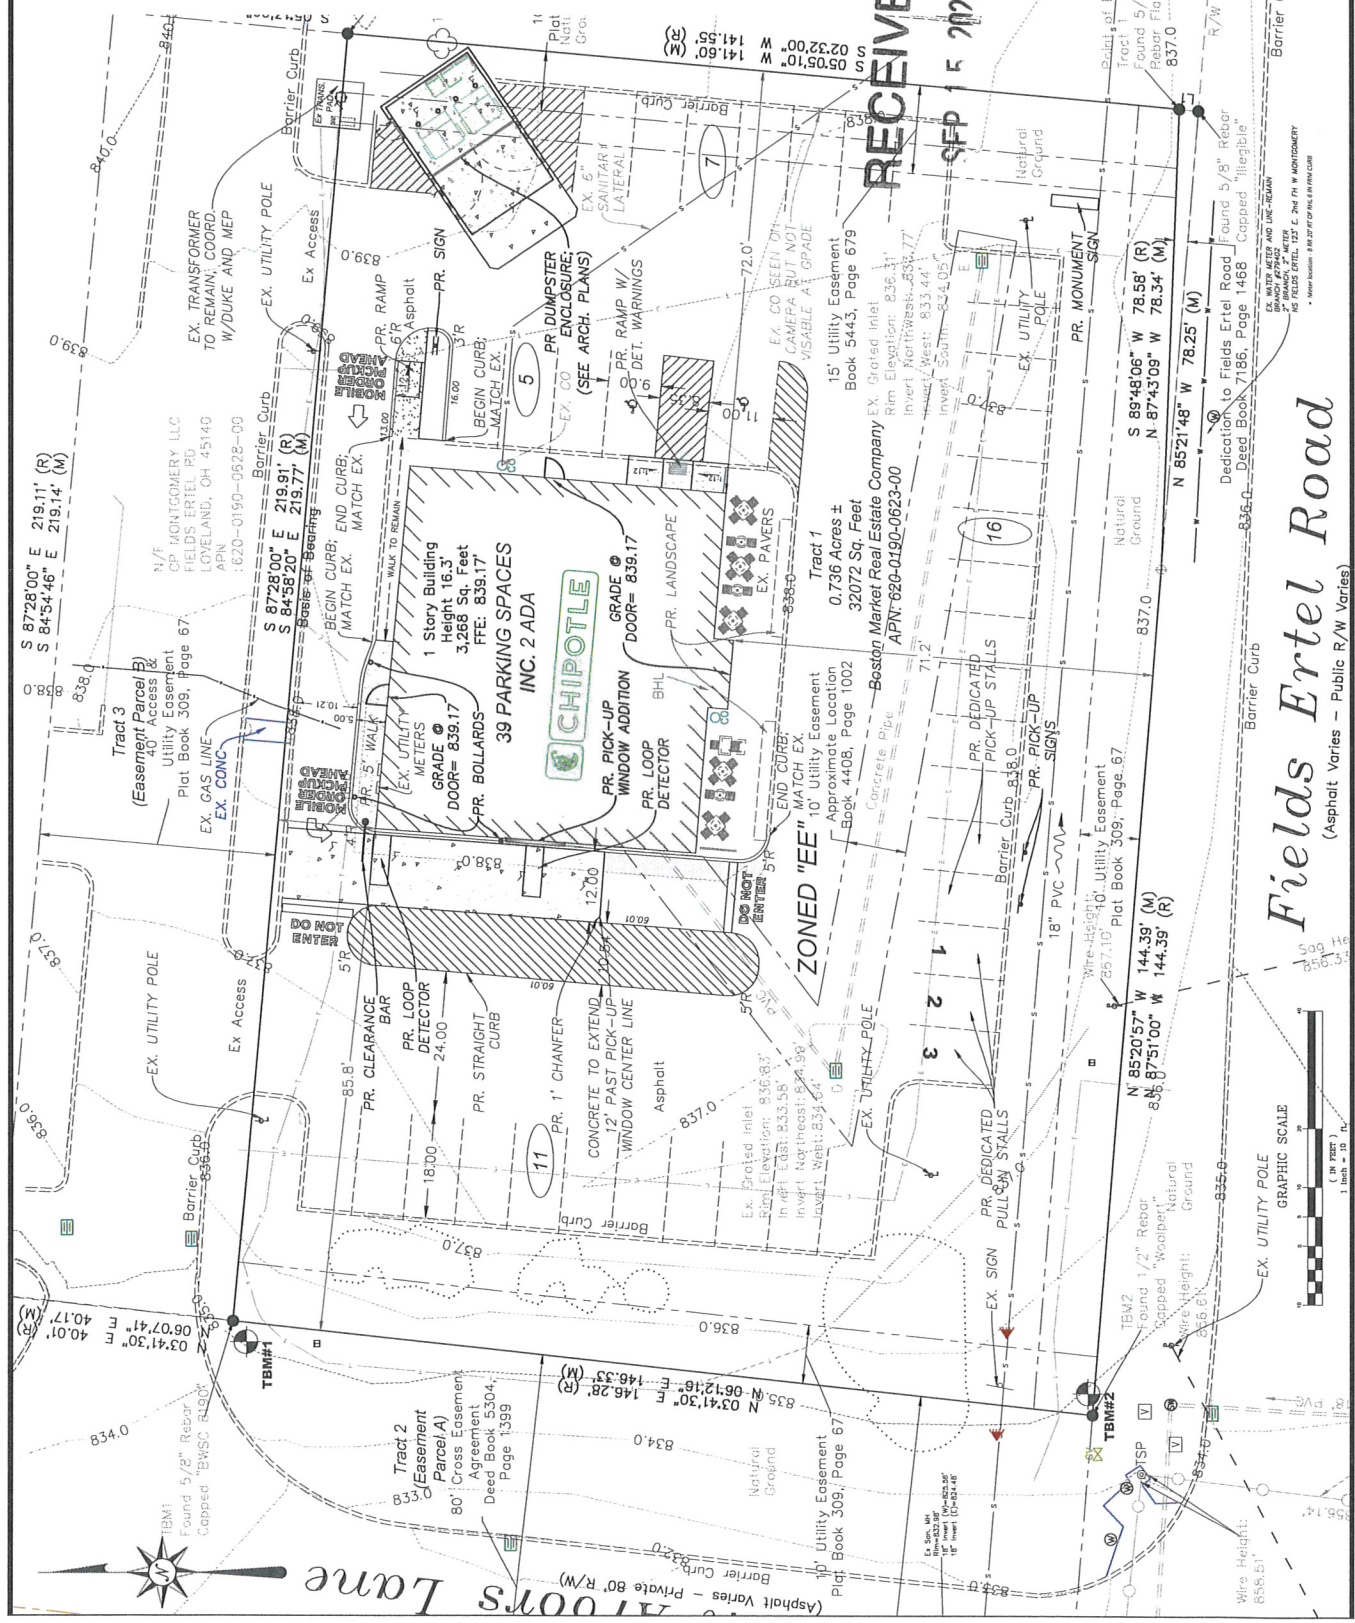

Fields Ertel Road

(Asphalt Varies - Public R/W Varies)

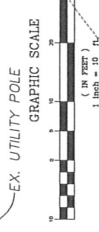

EX. UTILITY POLE



CHIPOTLE

CHIPOTLE

Client Approval

Signature: _____
Date: _____

NOTE: Please ensure all red line changes are noted on this drawing prior to returning it to ADCON. Subsequent to ADCON incorporating the red line changes requested on this drawing, any additional changes will result in additional billings at the rate of \$35 per hour.

☐ Approved
☐ Approved As Noted
☐ Revise And Resubmit

Production Mgr. Approval	Date
Project Mgr. Approval	Date
Account Mgr. Approval	Date
PMO Mgr. Approval	Date


Revision Notes:
square footage per sign added




BH-3 WALL SIGNS
Quantity (3)
38.0 sq ft




MOBILE ORDER PICKUP SIGN
Quantity (1)
15.0 sq ft

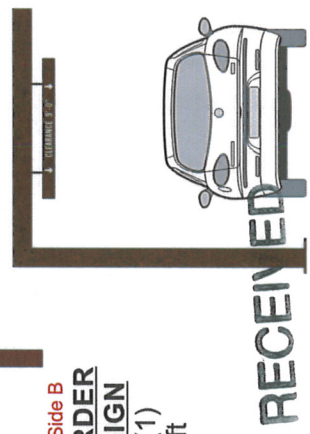

CLEARANCE BAR
Quantity (1)
2.0 sq ft

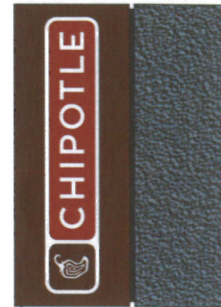

MONUMENT SIGN
Quantity (1)
84.0 sq ft

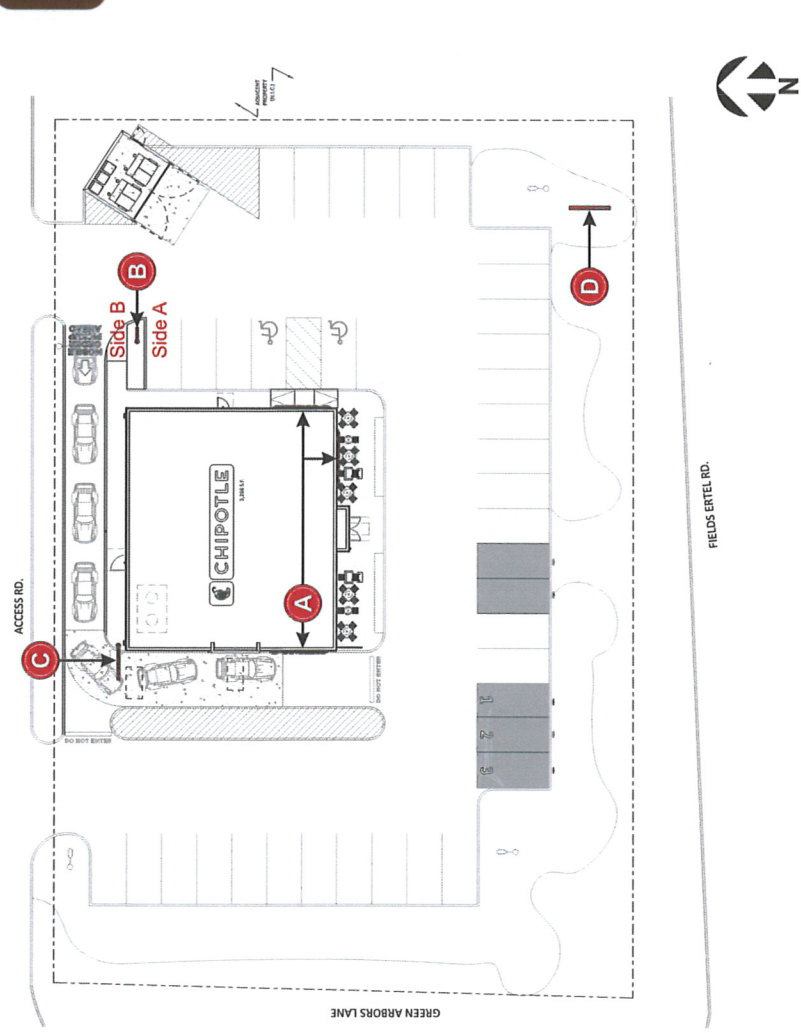


1 SITE PLAN
SCALE: 1/32" = 1'-0"




Client Approval	
Signature	Date
NOTE: Please ensure all red line changes are noted on this drawing prior to returning it to ADCON. Subsequent to ADCON incorporating the red line changes requested on this drawing, all changes will be noted on the drawing. All changes will be noted on the drawing. All changes will be noted on the drawing.	
☐ Approved	☐ Approved As Noted
☐ Revise And Resubmit	
Production Mgr. Approval	Date
Project Mgr. Approval	Date
Account Mgr. Approval	Date
PMO Mgr. Approval	Date

Revision Notes:
Square ft. notation added per sign

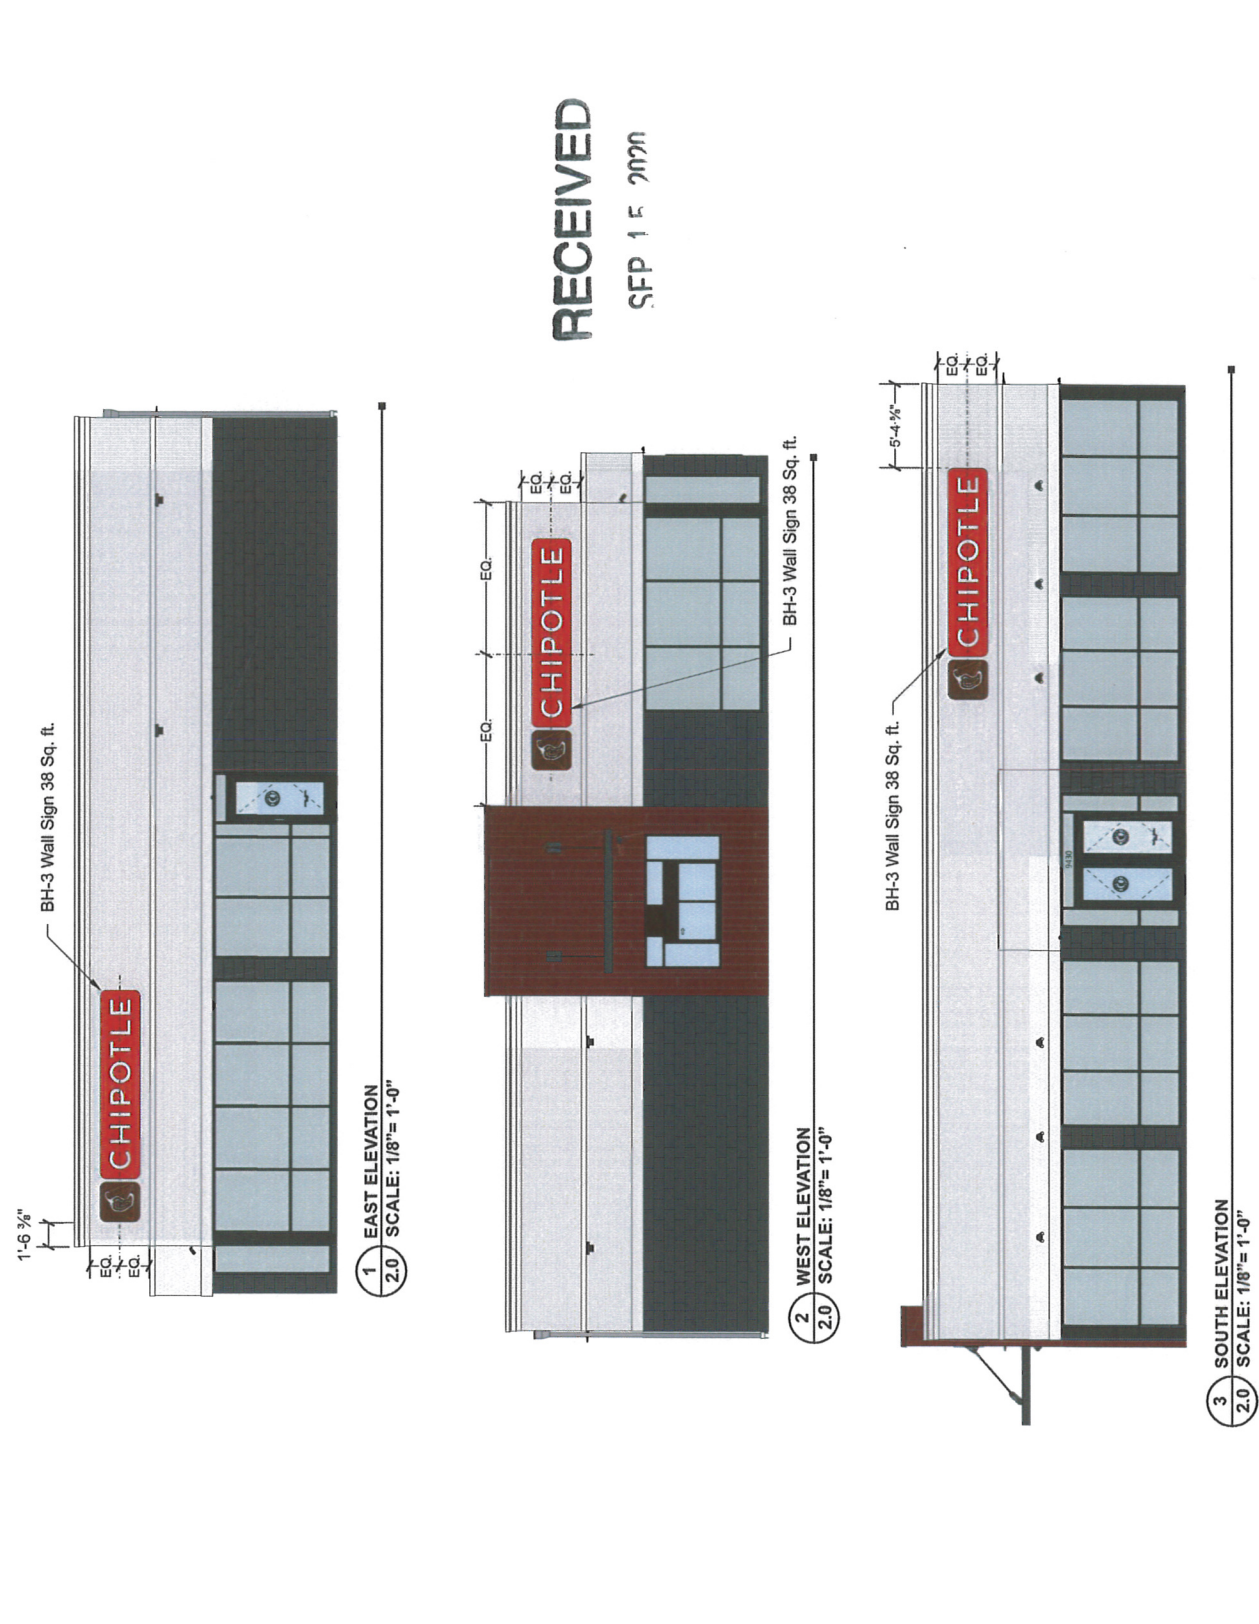

RECEIVED
SEP 15 2020

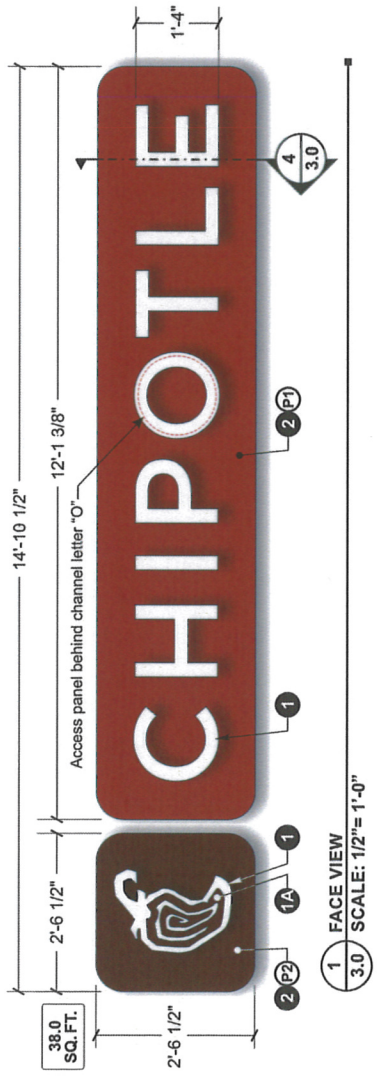

2 END VIEW
SCALE: 1/2"= 1'-0"

4 3.0

COLOR SPECIFICATIONS

- (P1) P.T.M. PMS #484C "Roasted Red" (Nuance)
- (P2) P.T.M. PMS #4625C "Adobo Brown" (Nuance)

NOTE: Paint all exposed fasteners to match adjacent finish



3 ILLUMINATION RENDERING
SCALE: N.T.S.

RECEIVED

SEP 15 2020

4 END SECTION
SCALE: N.T.S.

SIGN TYPE BH-3 SPECIFICATIONS FOR (3) ILLUMINATED WALL SIGN

- CHANNEL LETTERS "CHIPOTLE" AND PEPPER LOGO
LETTER TYPE=Face-Lit pan channel letters DEPTH=3"
FACES=3/16" Cyro #2447 Milk-White acrylic
1A PEPPER GRAPHIC=040" pre-fin. Adobo brown alum. F.C.O. overlay
TRIMCAP=1" Brown Jewelle
BACKS= .040" Pre-finished white aluminum
RETURNS= .040" Pre-finished Adobo Brown aluminum (w/ weep holes)
ILLUMINATION=Sloan Prism Mini White LEDs
MOUNTING=Mount flush to face of cabinets with #10 "blunt" ended screws as req.
2 BROWN & RED REVERSE PAN CABINETS
CABINET TYPE=Halo-Lit reverse pan DEPTH=2 5/8"
FACE= 1/8" Aluminum
RETURNS=@ Top & bottom: 2 1/2" x 1/8" Alum. angle
@ Ends/corners: (one-piece) 1/8" Alum. hot glue and VersiLock to face
BACKS= .150 Clear lexan w/ perimeter angle clips for rev. pan attachment
ILLUMINATION=Sloan Prism Mini White LEDs
ATTACHMENT=(2) 1 1/2" x 1 1/2" x 1/8" alum. & (2) 2" x 2" x 1/8" alum angle spacer/mounting bars w/ 45° cut ends on back side of lexan back.
MOUNTING=Mount to existing fascia w/ 3/8" fasteners through aluminum angle mounting frame assembly
ELECTRICAL
PRIMARY=120V power supply mounted inside Cabinet's internal raceway (leave 6'-0" pigtail on back of cabinet)
SECONDARY=12V LED wires & power supplies inside of cabinets
ACCESS PANEL=1/8" alum. "O" center attaches to back side of channel letter. Remove entire "O" for power supply access.
POWER DISCONNECT= Toggle switch on cabinet return
ELECTRICAL HOOK-UP= Final electrical connection of sign is by others

RECEIVED

SPECIFICATIONS FOR (1) ILLUMINATED S/F HANGING CLEARANCE SIGN SEP 15 2020

- 1 POST/CROSS BAR= Internal 4" O.D. x 3/8" wall alum. pipe w/ 3/4" alum. base plate. Waterjet cut & brake formed 1/8" alum. pole covers w/ removable bottom & side panels. Covers attach to pipe w/ 1/4" alum. gussets

- 1a Downlighting: 3/16" Milk White lens on bottom of cross bar washes light onto bang bar below

ILLUMINATION: Sloan Prism White LEDs



- 2 CLEARANCE BAR= 5"x 2" Rec. tube (w/capped ends) & 1/8" Alum face (w/reverse-cut text & arrow) overlay. Face overlay attaches to rec. tube w/ countersink screws

Attachment: suspended from cross bar via 3/16" S.S. cable system

ILLUMINATION: See above 1a "Downlighting"

- 3 MOUNTING= Post/Cross bar's base plate attaches to embedded bolts in caisson

- 4 CONCRETE= Concrete caisson & rebar by Adcon

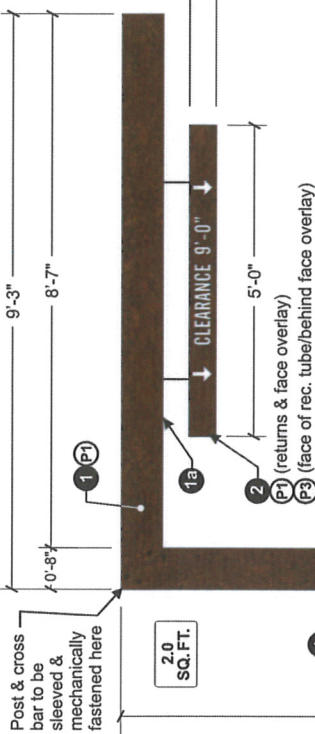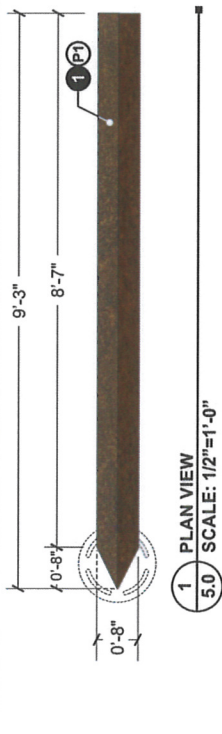

COLOR SPECIFICATIONS

- P1 IFS Rustic SRBM 90146

- P3 Paint A-N "White" (Satin)

NOTE: Paint all exposed fasteners to match adjacent finish



Client Approval

Signature: _____ Date: _____

NOTE: Please ensure all red line changes are noted on this drawing prior to returning it to ADCON. Subsequent to ADCON incorporating the red line changes requested on this drawing, all red line changes will remain in addition to the original drawing. All red line changes will remain in addition to the original drawing.

Approved As Noted

Revise And Resubmit

Production Mgr. Approval

Project Mgr. Approval

Account Mgr. Approval

PMO Mgr. Approval

Revision Notes:

Sq. Ft. notation added

Dot No. _____

W.O. No. 3622

Rev. No. C

Sheet No. 5.0

Date: 09-20-20

By: CCL

SPECIFICATIONS FOR (1) ILLUMINATED D/F MONUMENT SIGN

1. **FACES**=Routed 1/8" Aluminum- Versalock flush to face of retainers
2. **FRAME**=1" x 2" alum rec tube frame w/ Type 1 retainers and bolted in steel angle saddles. 1" x 1" alum sq. tube braces
3. **REVEAL**=1" x 2" x 1/8" Alum. rec. tube
4. **GRAPHICS**=1/8" alum. flat cut out panels attached to .187" white acrylic backer via welded studs to panels.
5. **ILLUMINATION**=Sloan Sign Box 3 white LED's
6. **SERVICE ACCESS**=Removable returns & top cover
7. **BASE**=1" x 2" x 1/8" Alum. rec. tube frame w/ 1/8" alum. skins and texture coated finish
8. **PIPE**=5" Schedule 40 steel (5.563" O.D.)
9. **MOUNTING**=Pipe is set in concrete caisson w/ rebar cage as req.- Cabinet and base slides onto pipe and is welded in field
10. **PRIMARY ELECTRICAL**=20V electrical to sign and final hook up is by others
11. **SECONDARY ELECTRICAL**= LED supply power supplies as required
12. **POWER DISCONNECT**=Toggle switch on side cabinet return

**NOTE: CABINET BY ADCON
BASE, PIPE, & POWER BY LL**

PAINT COLORS AND FINISHES

- (P1) P.T.M. PMS #484C "Roasted Red" (Nuance)
- (P2) P.T.M. PMS #4625C "Adobo Brown" (Nuance)
- (P3) P.T.M. Building color (Textured finish)- TBD
- (P4) MAP "Satin Black"

