

I:\ProjectData\HAM\00808_HAM-275-31.88\Design\01\Sheets\00808_MD002.dgn Sheet 10/13/2020 10:36:00 AM choward4

SIGN LEGEND

① R11-2-48	② W20-3-48	③ W20-3-48	④ W20-3-48	⑤ W20-1-48	
⑥ M4-8-24	⑦ M4-8-24	⑧ M4-8-24	⑨ M4-8-24	⑩ M4-8-24	
⑪ W20-2-48					
⑫ R11-3A-60	⑬ R11-3A-60				
⑭ M4-10L-48	⑮ M4-10R-48				
		⑰ M3-2-24	⑱ M3-4-24		

DETOUR PLAN NOTES

- IT IS THE INTENTION TO PERFORM ALL REQUIRED WORK WITH THE LEAST INCONVENIENCE TO AND THE MAXIMUM SAFETY OF THE CONTRACTOR AND TRAVELING PUBLIC. ANY VARIANCES FROM THE MAINTENANCE OF TRAFFIC NOTES NEED TO BE APPROVED BY THE PROJECT ENGINEER.
- ALL WORK AND TRAFFIC CONTROL DEVICES SHALL BE IN ACCORDANCE WITH ITEM 614 OF THE 2013 ODOT CONSTRUCTION AND MATERIAL SPECIFICATIONS, OTHER APPLICABLE PORTIONS OF THE 2013 ODOT SPECIFICATIONS, AND THE OHIO MANUAL OF UNIFORM TRAFFIC CONTROL DEVICES. PAYMENT FOR ALL LABOR, EQUIPMENT AND MATERIALS SHALL BE INCLUDED IN THE LUMP SUM CONTRACT PRICE FOR ITEM 614, MAINTAINING TRAFFIC, UNLESS ITEMIZED SEPARATELY IN THE PLAN.
- BEFORE WORK BEGINS, THE CONTRACTOR SHALL PROVIDE THE ENGINEER THE NAME(S) AND TELEPHONE NUMBER(S) OF RESPONSIBLE PERSON(S) WHO CAN BE CONTACTED AT ANY TIME, 24 HOURS A DAY, BY THE ENGINEER. THESE PERSON(S) SHALL BE RESPONSIBLE FOR PLACING OR REPLACING NECESSARY TRAFFIC CONTROL DEVICES TO MAINTAIN TRAFFIC.
- ACCESS TO ALL ADJACENT PROPERTY OWNERS SHALL BE MAINTAINED AT ALL TIMES UNLESS PERMISSION IS OBTAINED FROM THE PROPERTY OWNER OR ENGINEER FOR ACCESS TO BE HALTED.
- THE WORK LIMITS SHOWN ARE FOR PHYSICAL CONSTRUCTION ONLY. THE INSTALLATION AND OPERATION OF ALL TRAFFIC CONTROL DEVICES REQUIRED BY THE OHIO MANUAL OF UNIFORM TRAFFIC CONTROL DEVICES SHALL BE PROVIDED BY THE CONTRACTOR WHETHER INSIDE OR OUTSIDE THESE LIMITS. ALL TRAFFIC CONTROL ITEMS OR DEVICES SHALL BE INSTALLED OR LOCATED WITHIN THE EXISTING RIGHT-OF-WAY.
- THE ROADWAY SHALL NOT BE OPENED TO TRAFFIC UNTIL FINAL SIGNING AND PAVEMENT MARKINGS ARE INSTALLED.
- THE FOLLOWING SIGN(S) SHALL BE MOUNTED ON TYPE 3 BARRICADES AND SHALL HAVE FLASHING BARRICADE WARNING LIGHTS PLACED ABOVE THEM AS PER SCD MT-101.60. SIGNS: 1
- THE FOLLOWING SIGN(S) SHALL BE GROUND MOUNTED AND SHALL HAVE TYPE A WARNING LIGHTS PLACED ABOVE THEM AS PER SCD MT-101.60. SIGNS: 2D, 4D, AND 11
- THE FOLLOWING SIGN(S) SHOULD HAVE "WELLER RD" STREET NAME SIGNS PLACED ABOVE THEM. SIGNS: 6 THRU 10. SIGNS SHALL HAVE A BLACK LEGEND ON REFLECTIVE ORANGE PLATE OF 36" X 16".

10. SEE SHEET 5 FOR MAINTENANCE OF TRAFFIC NOTES.


11. NOTICE OF CLOSURE SIGNS, AS DETAILED IN THESE PLANS, SHALL BE ERECTED BY THE CONTRACTOR AT LEAST ONE WEEK IN ADVANCE OF THE SCHEDULED ROAD CLOSURE. SIGNS SHALL BE ERECTED ON THE RIGHT-HAND SIDE OF THE ROAD FACING TRAFFIC. THEY SHALL BE PLACED SO AS NOT TO INTERFERE WITH THE VISIBILITY OF ANY OTHER TRAFFIC CONTROL SIGNS. ON ROADWAYS, THEY SHOULD BE ERECTED AT THE POINT OF CLOSURE.

WELLER ROAD BRIDGE
CLOSED JUNE 3
FOR 120 DAYS
OHIO DEPT OF TRANSPORTATION

W20-H14-60

MAP LEGEND

- TYPE A WARNING LIGHT
- APPROXIMATE SIGN LOCATION
- APPROXIMATE BARRICADE LOCATION
- DETOUR ROUTE
- COUNTY ROAD
- LOCAL ROAD

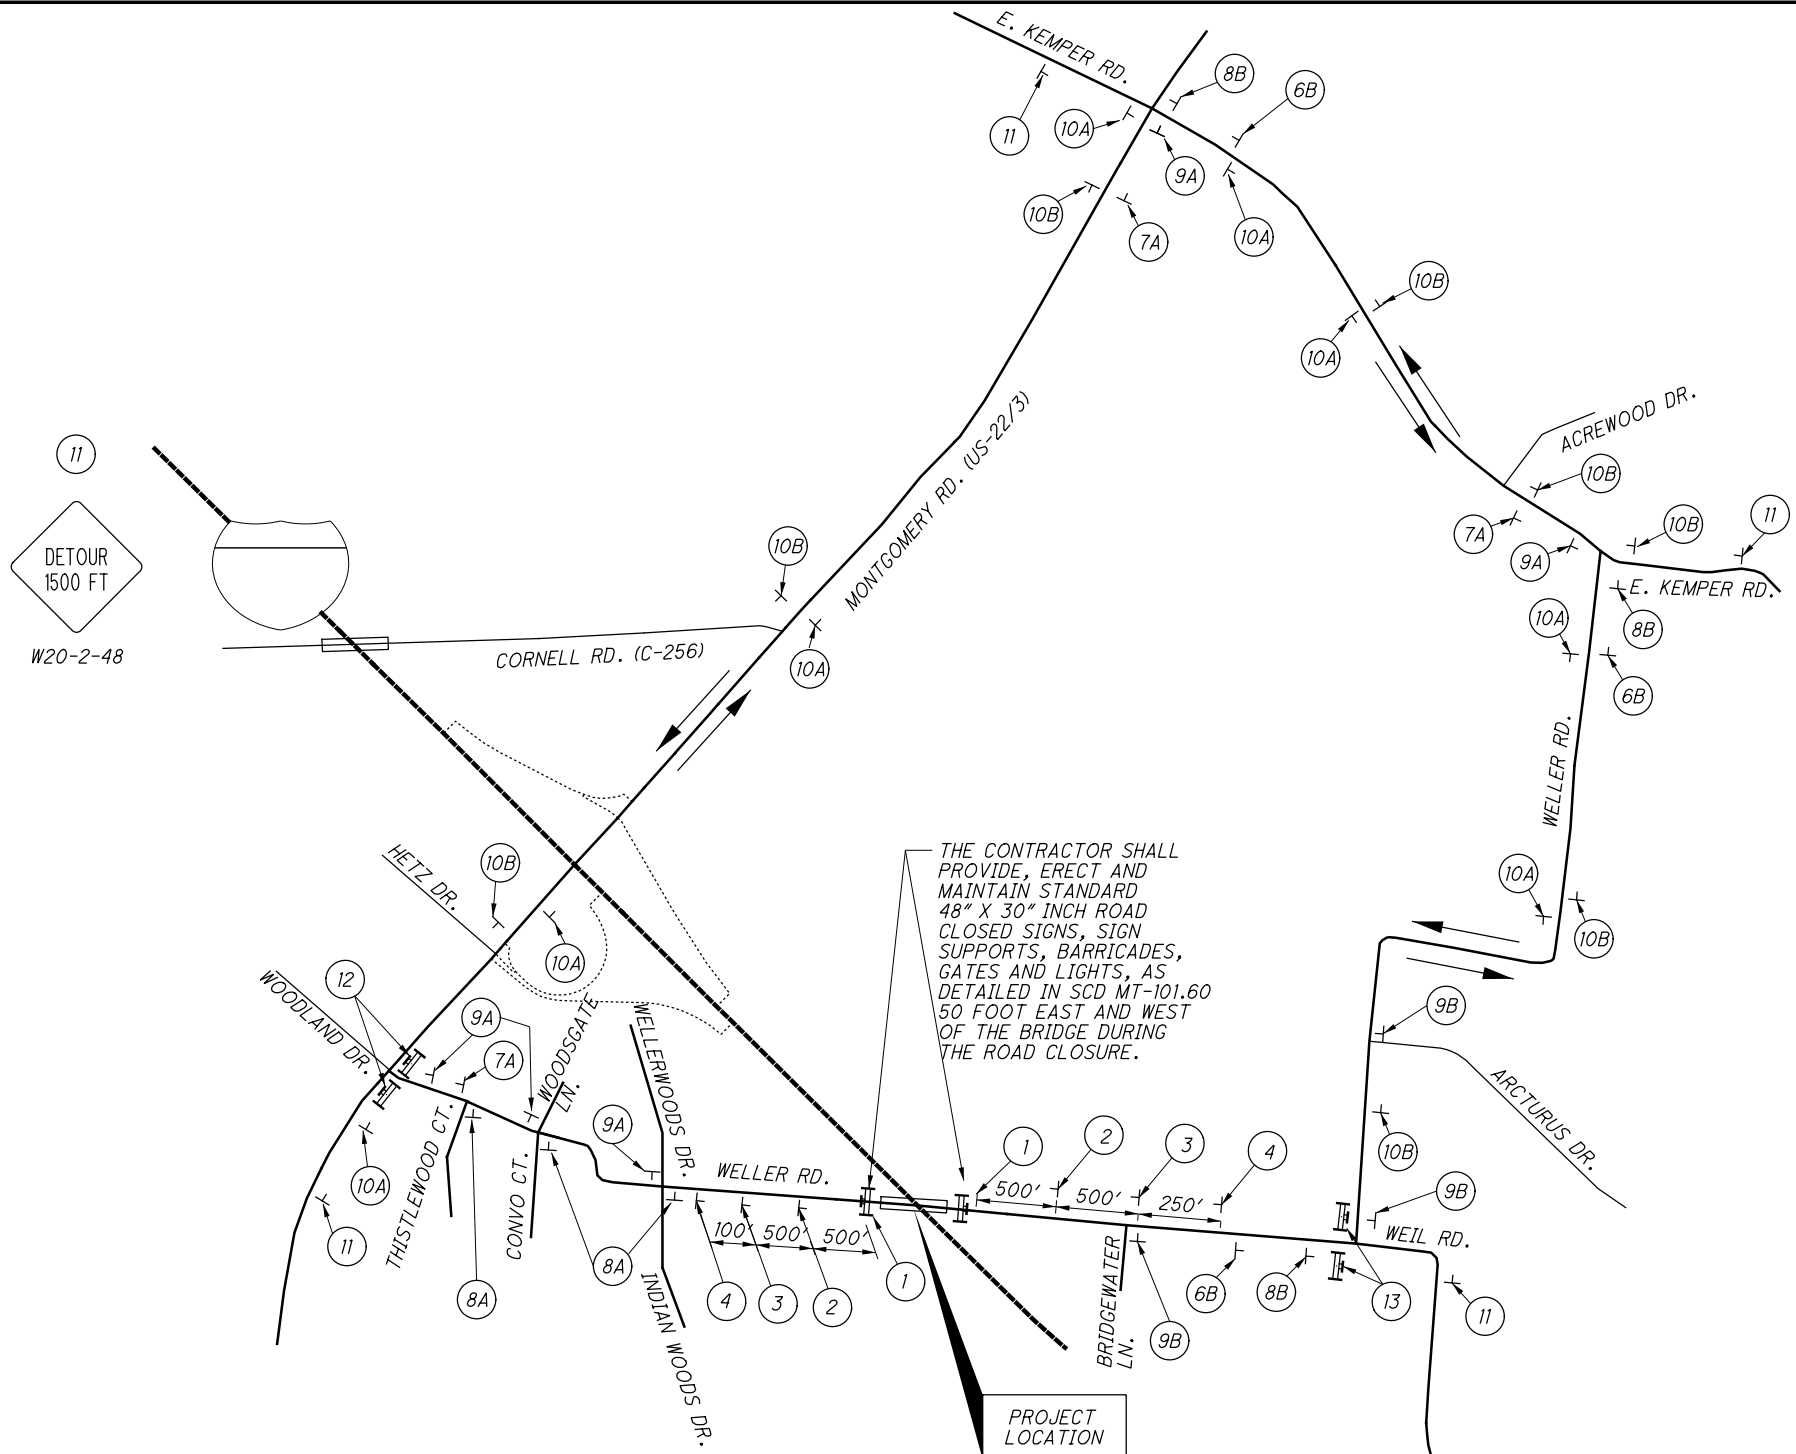

N

0 100 200
HORIZONTAL
SCALE IN FEET

CALCULATED
CAH
CHECKED
XXX

**HAM-275-32.70 · BRIDGE REHAB
WELLER ROAD · DETOUR PLAN**

**HAM-IR 275-
31.88 / 32.70**

10
0